

JOB NAME:

EXTRUDED HANGER ROD CANOPY / FLAT SOFFIT / 10" FASCIA

PDF PAGE SIZE: 24" X 36"

DATE: 06-00-0000

PO BOX 2572  
SHELBY, NC 28151  
O: (704) 482-7943

**Jackson Williams**


Divisions of Colored Metal Products, Inc.

REVISIONS

MRK DATE DESC.


FOR CONSTRUCTION

SHEET:  
D??  
? OF ?

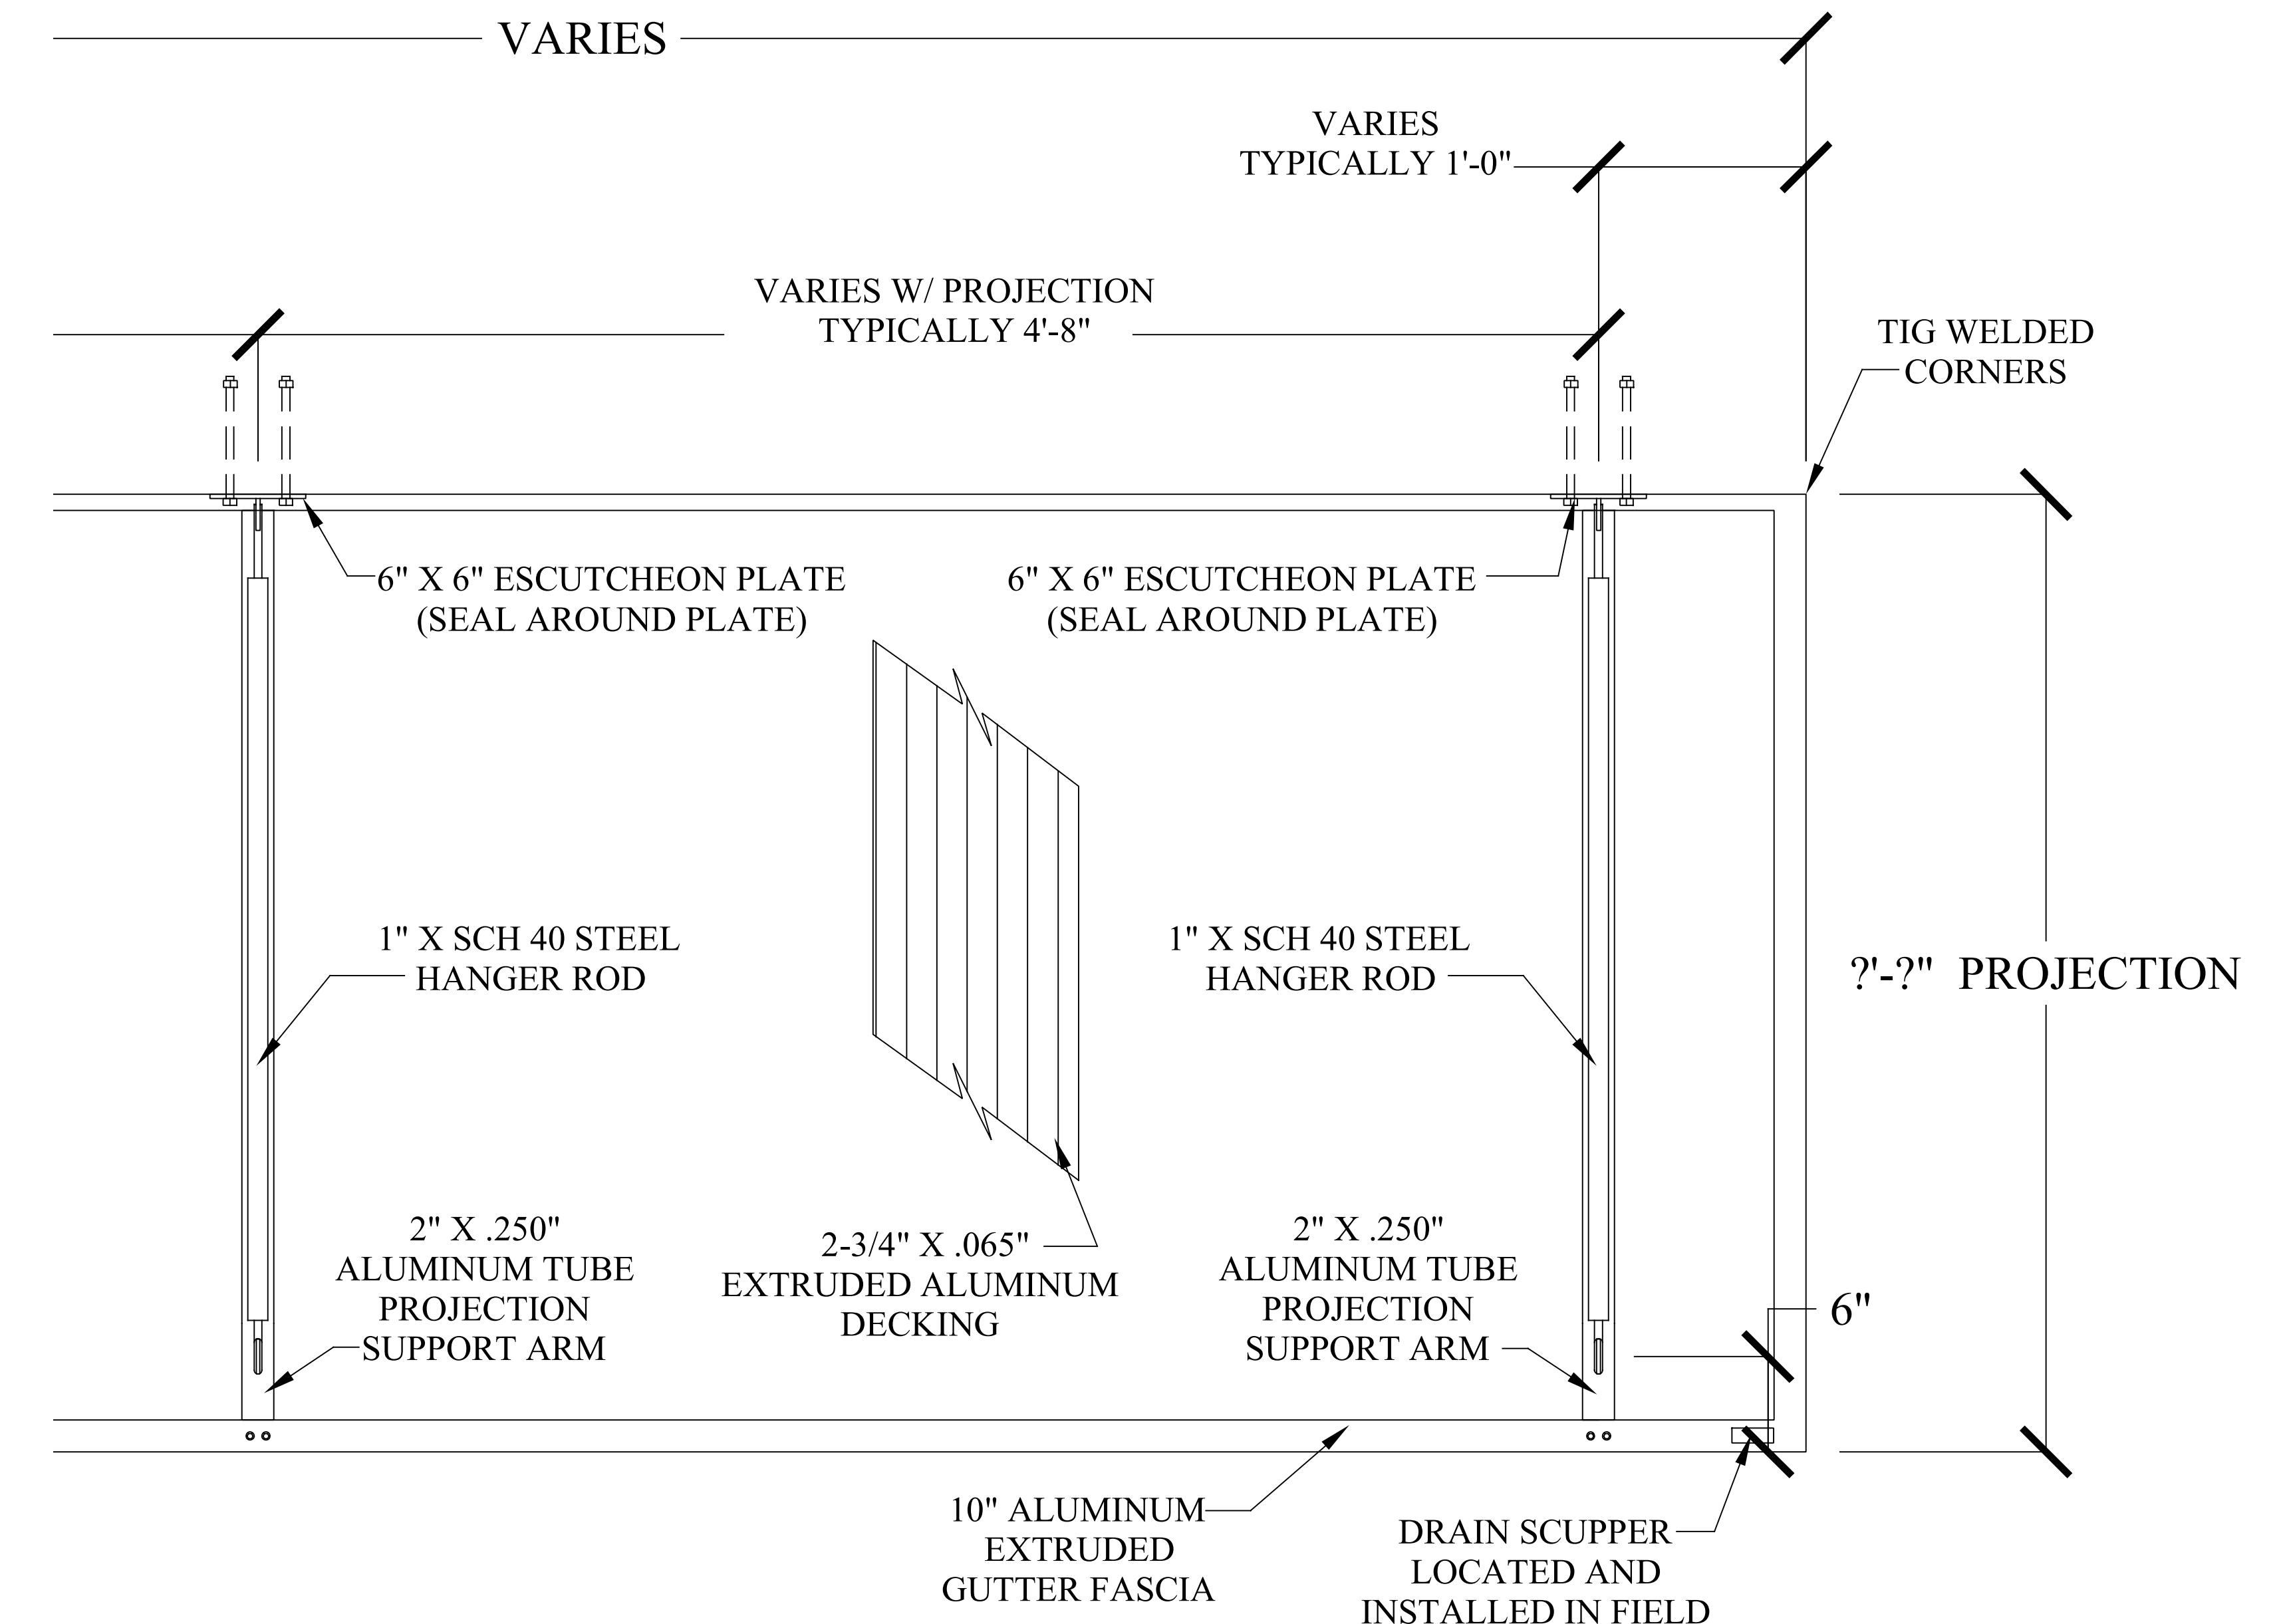

PLAN VIEW - HANGER ROD CANOPY

SCALE: 1-1/2" = 1'

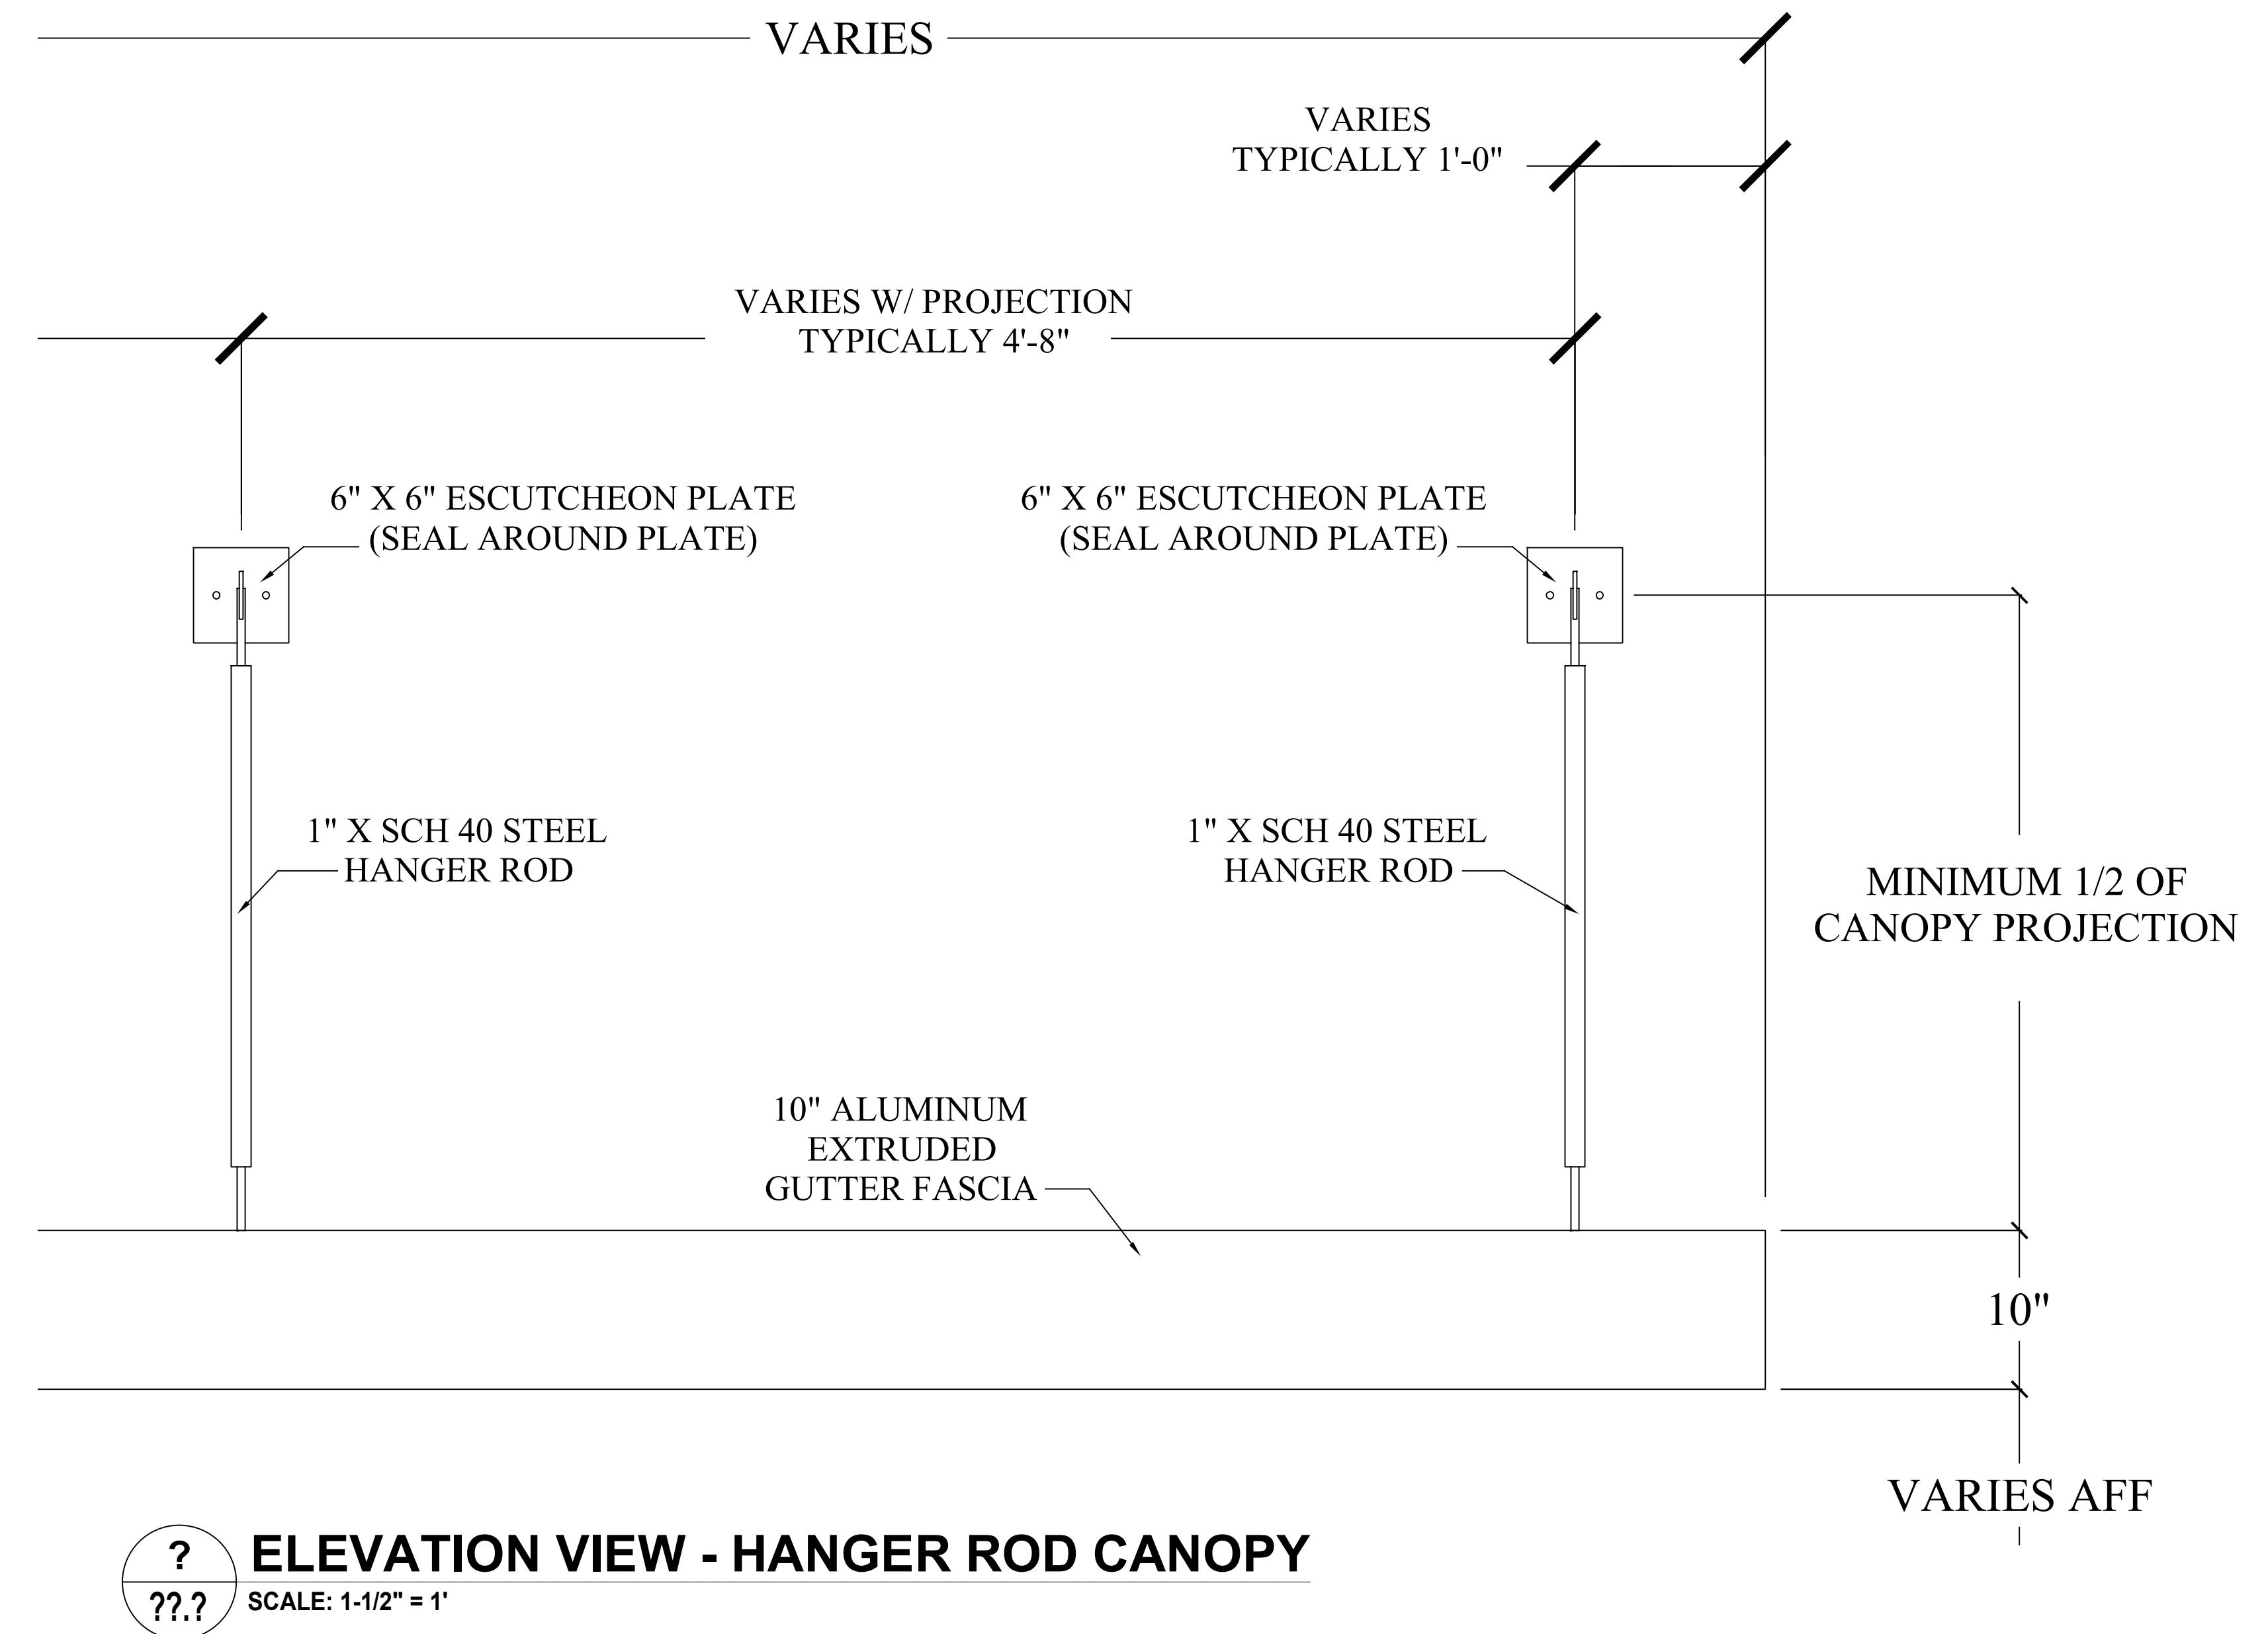

JOB NAME: EXTRUDED HANGER ROD CANOPY / FLAT SOFFIT / 10" FASCIA  
PROJECT # 00000-000 DATE: 00-00-0000

SHEET: D?? ? OF ?

FOR CONSTRUCTION

PO BOX 2572  
SHELBY, NC 28151  
O: (704) 482-7943

**Jackson Williams**  
Divisions of Colored Metal Products, Inc.


PDF PAGE SIZE: 24" X 36"

POD PAGE SIZE: 24" X 36"

DATE: 00-00-0000


PROJECT # 00000-000


REVISIONS  
MRK DATE DESCRIPT.

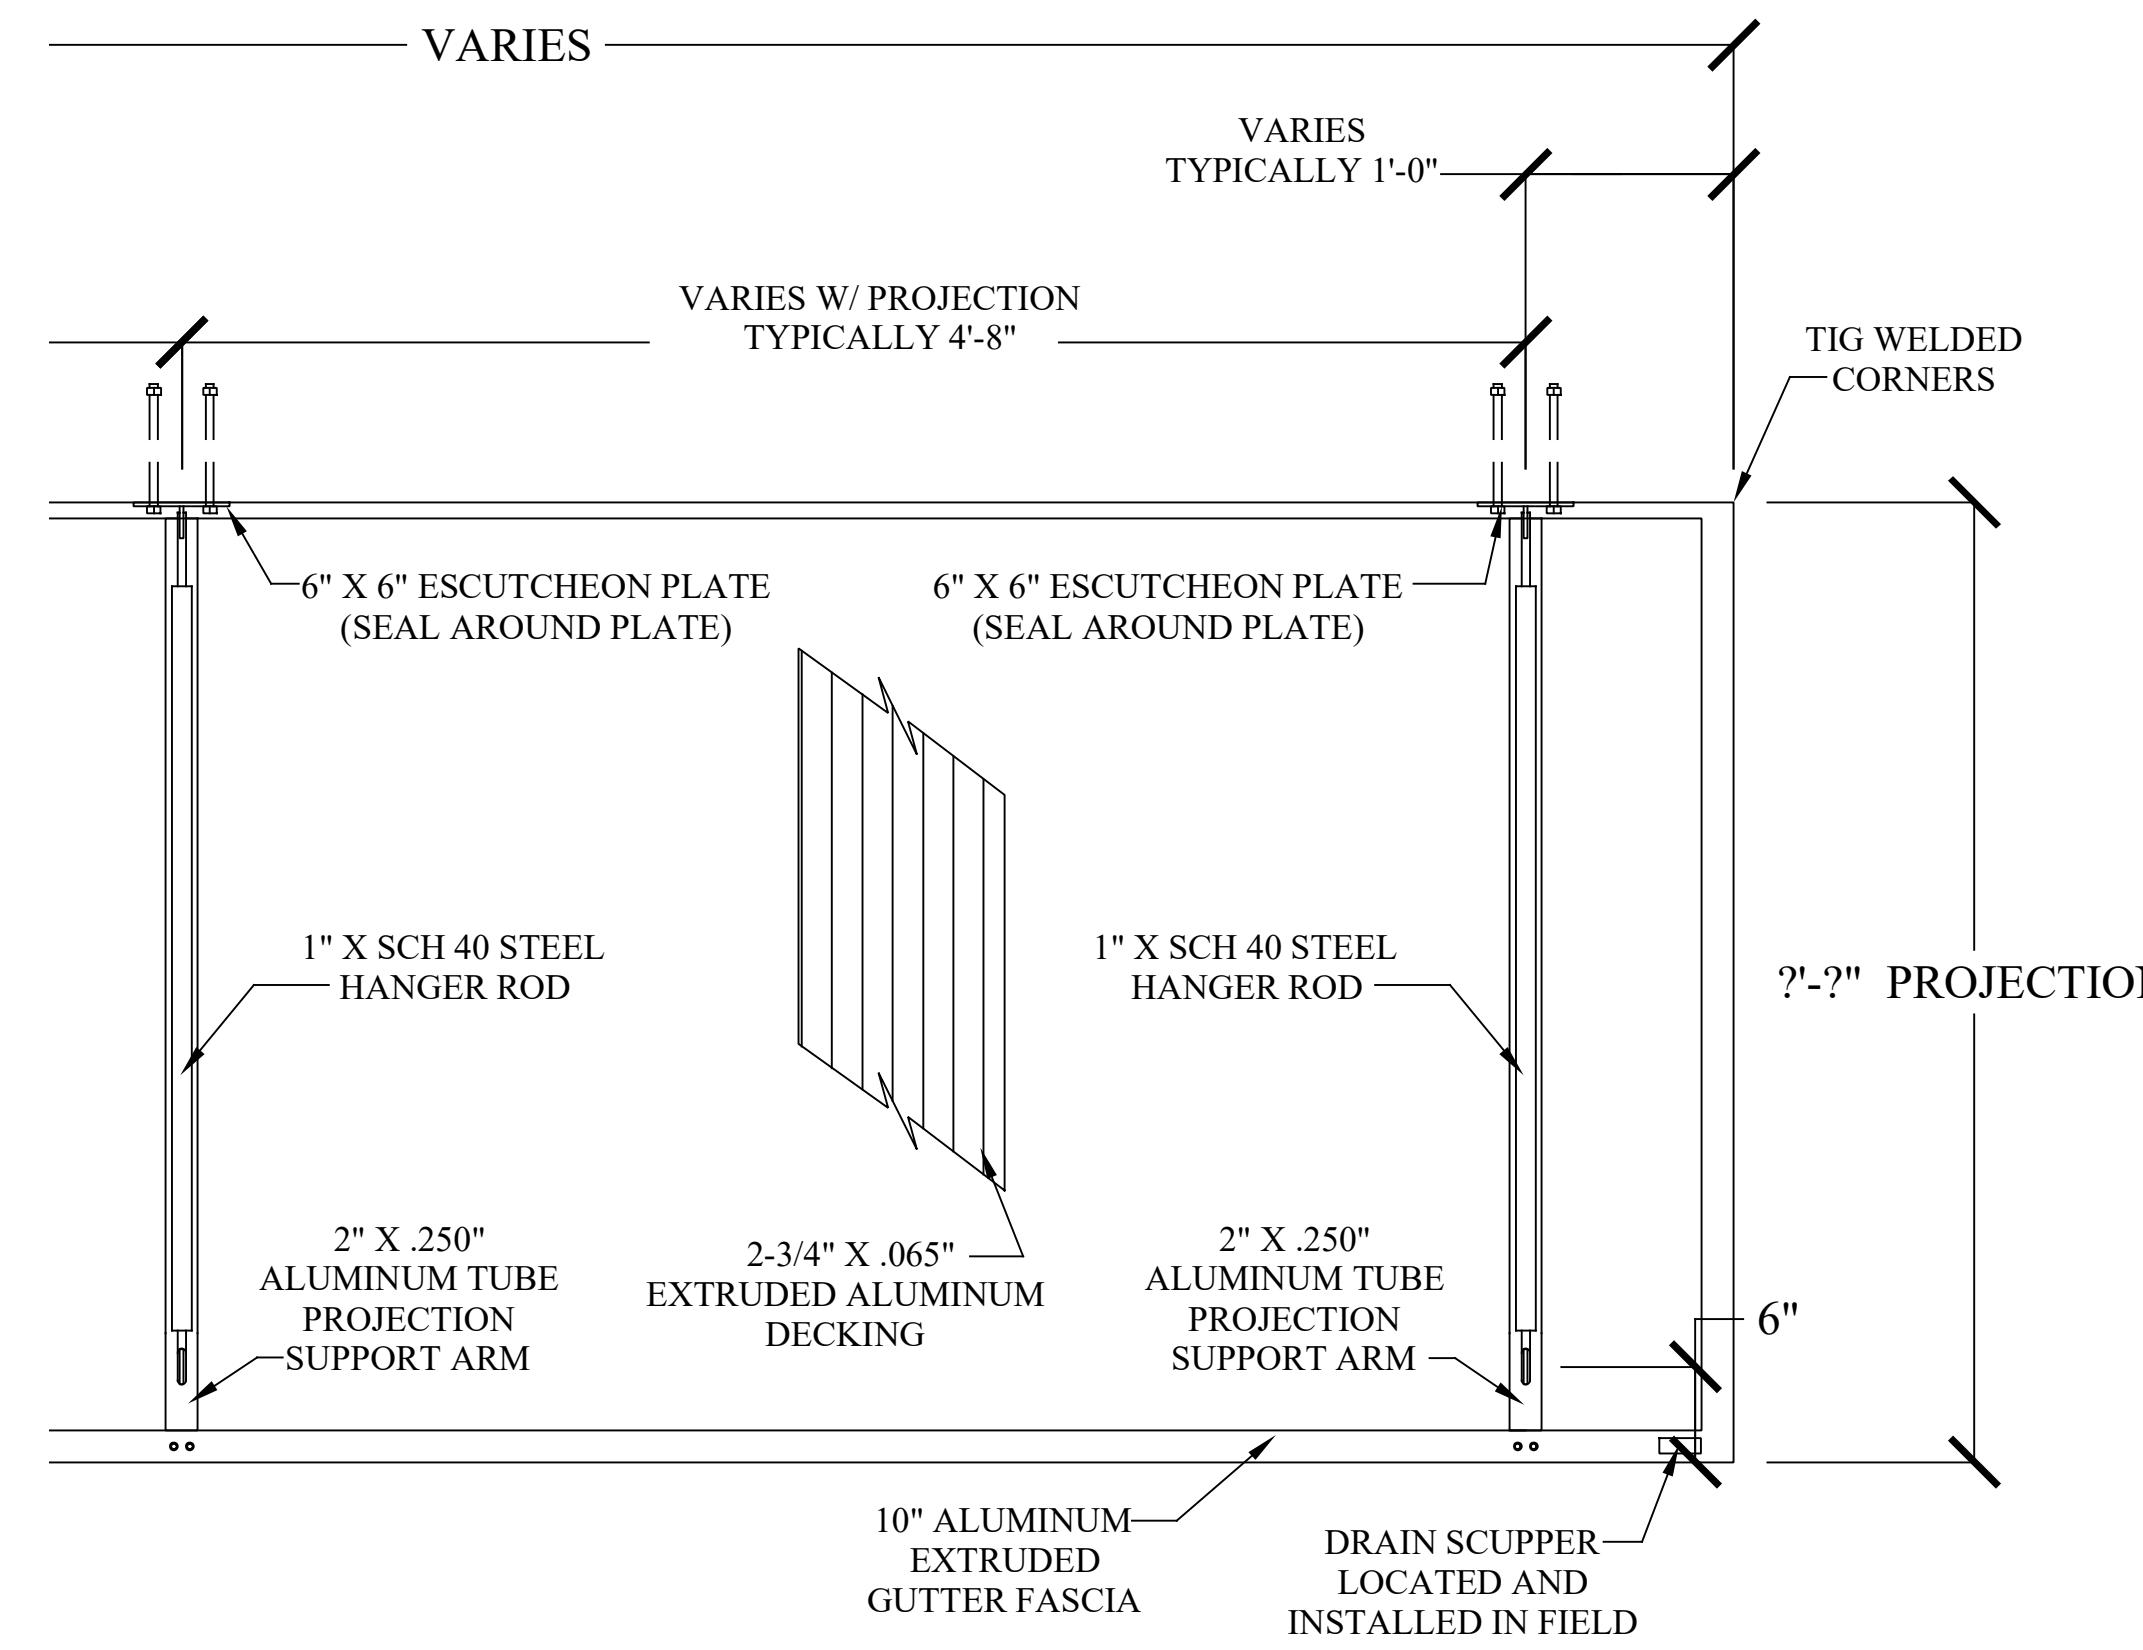




# PLAN VIEW - HANGER ROD CANOPY

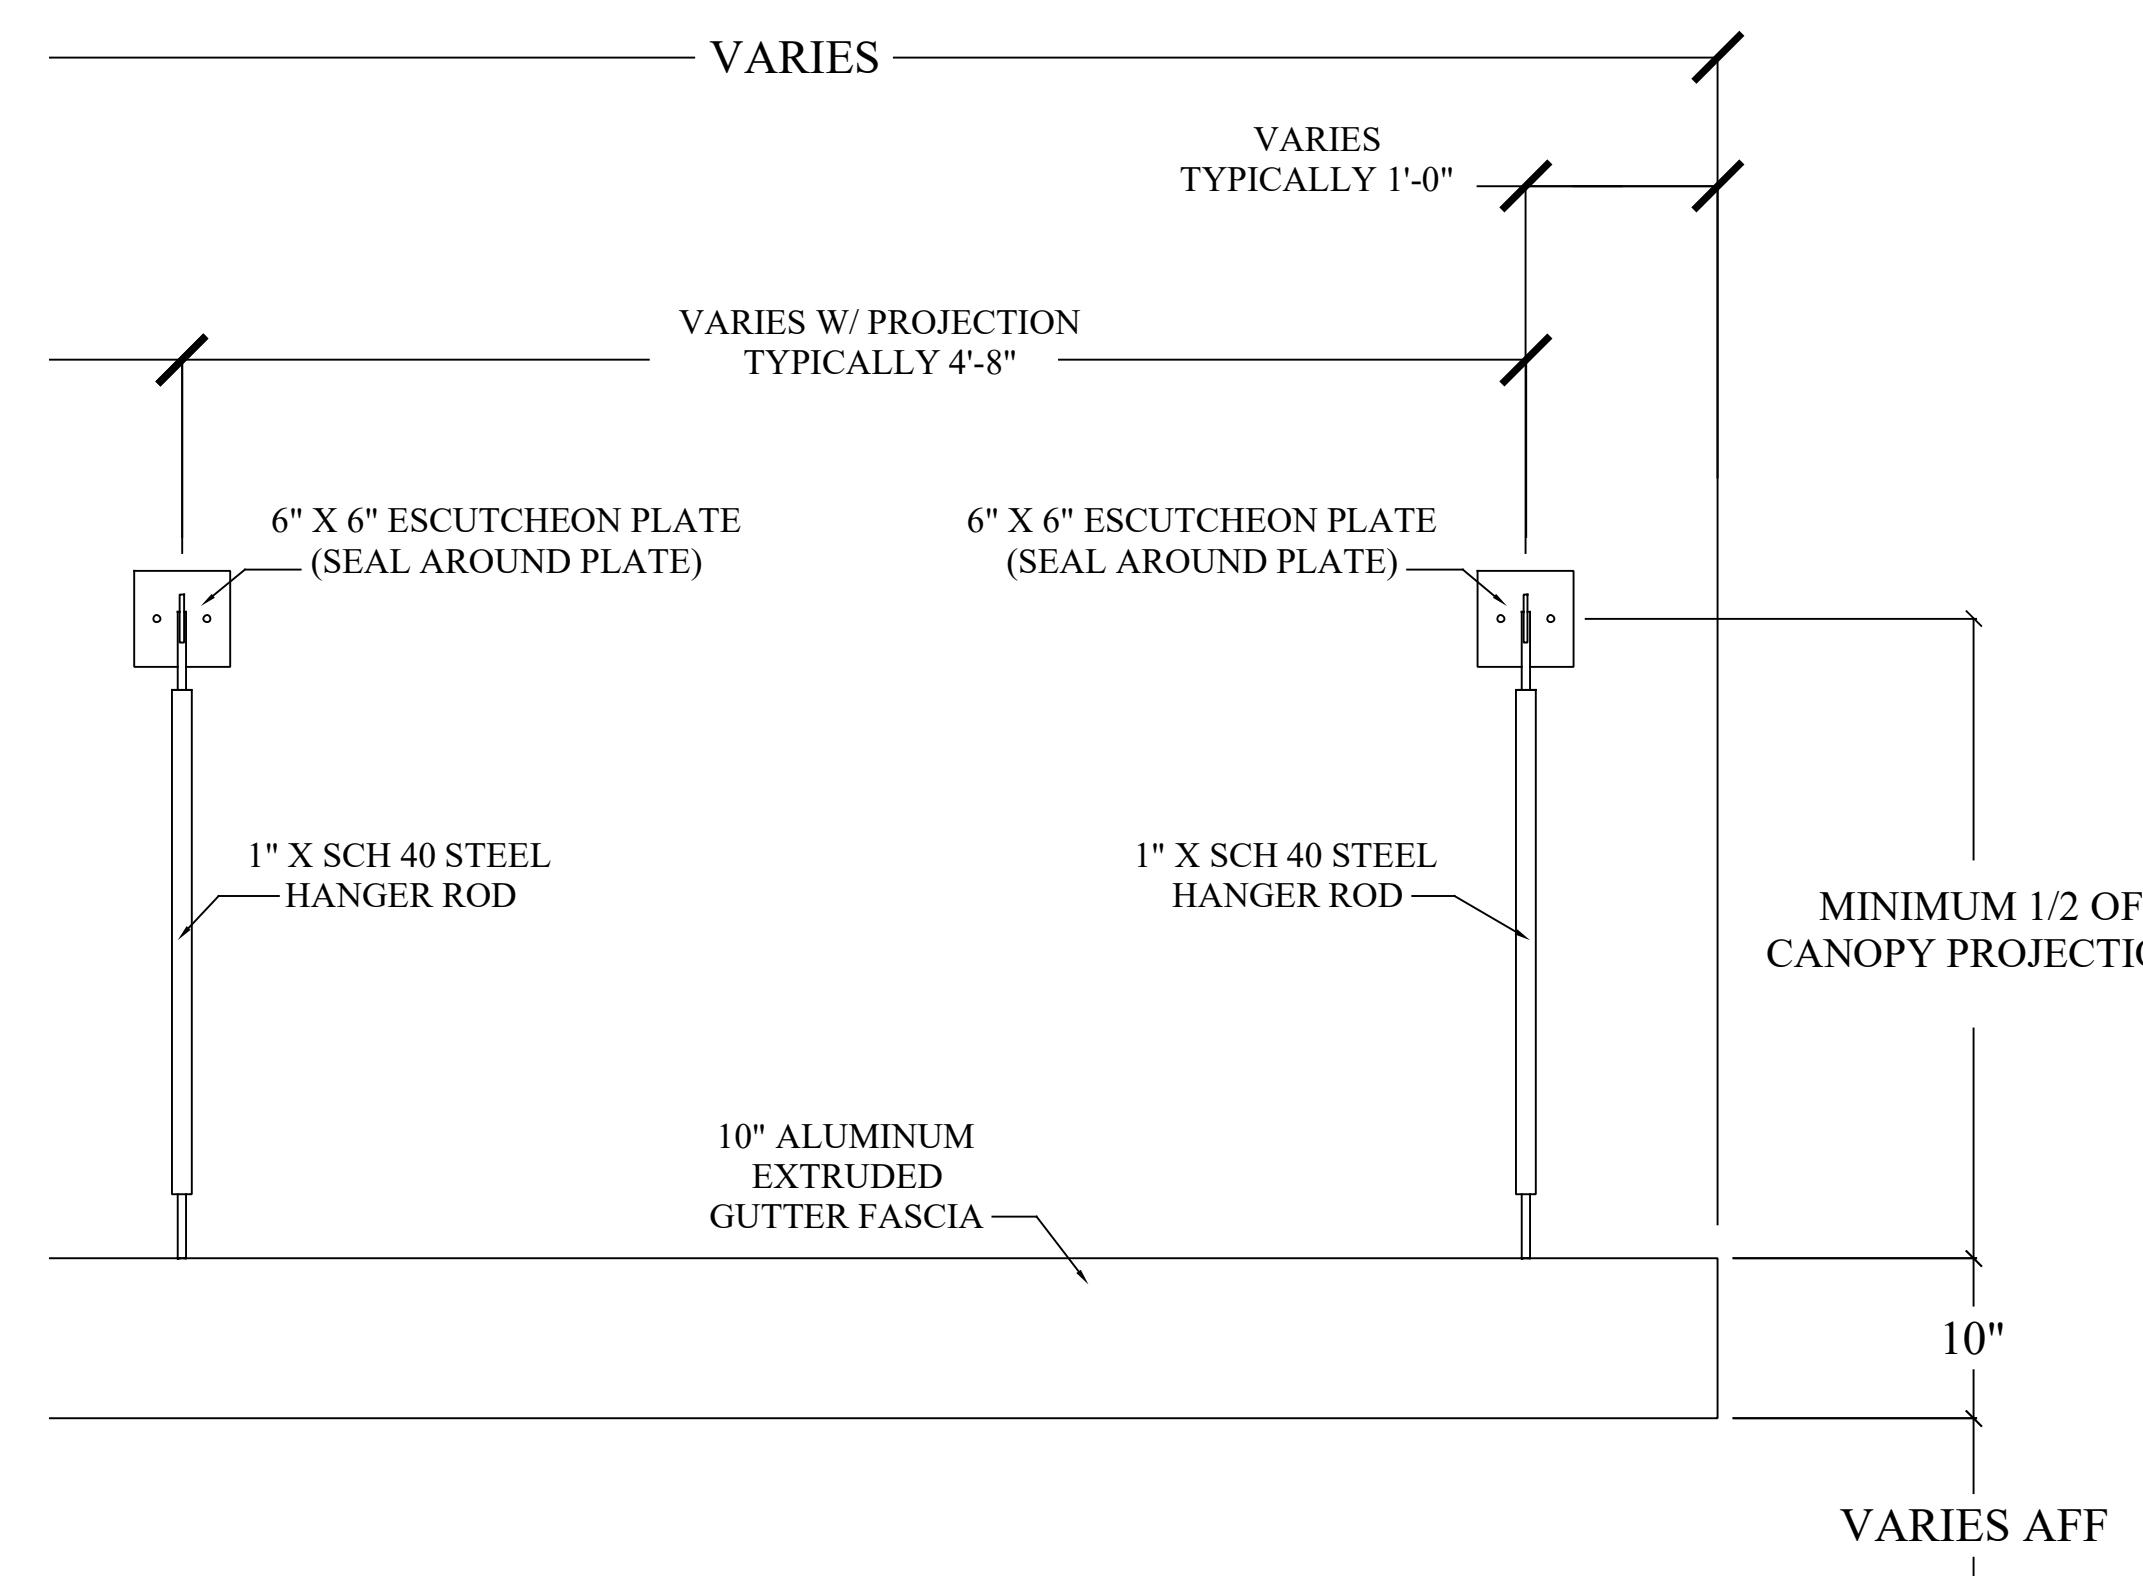


 

# ELEVATION VIEW - HANGER ROD CANOPY

SCALE: 1" = 1'

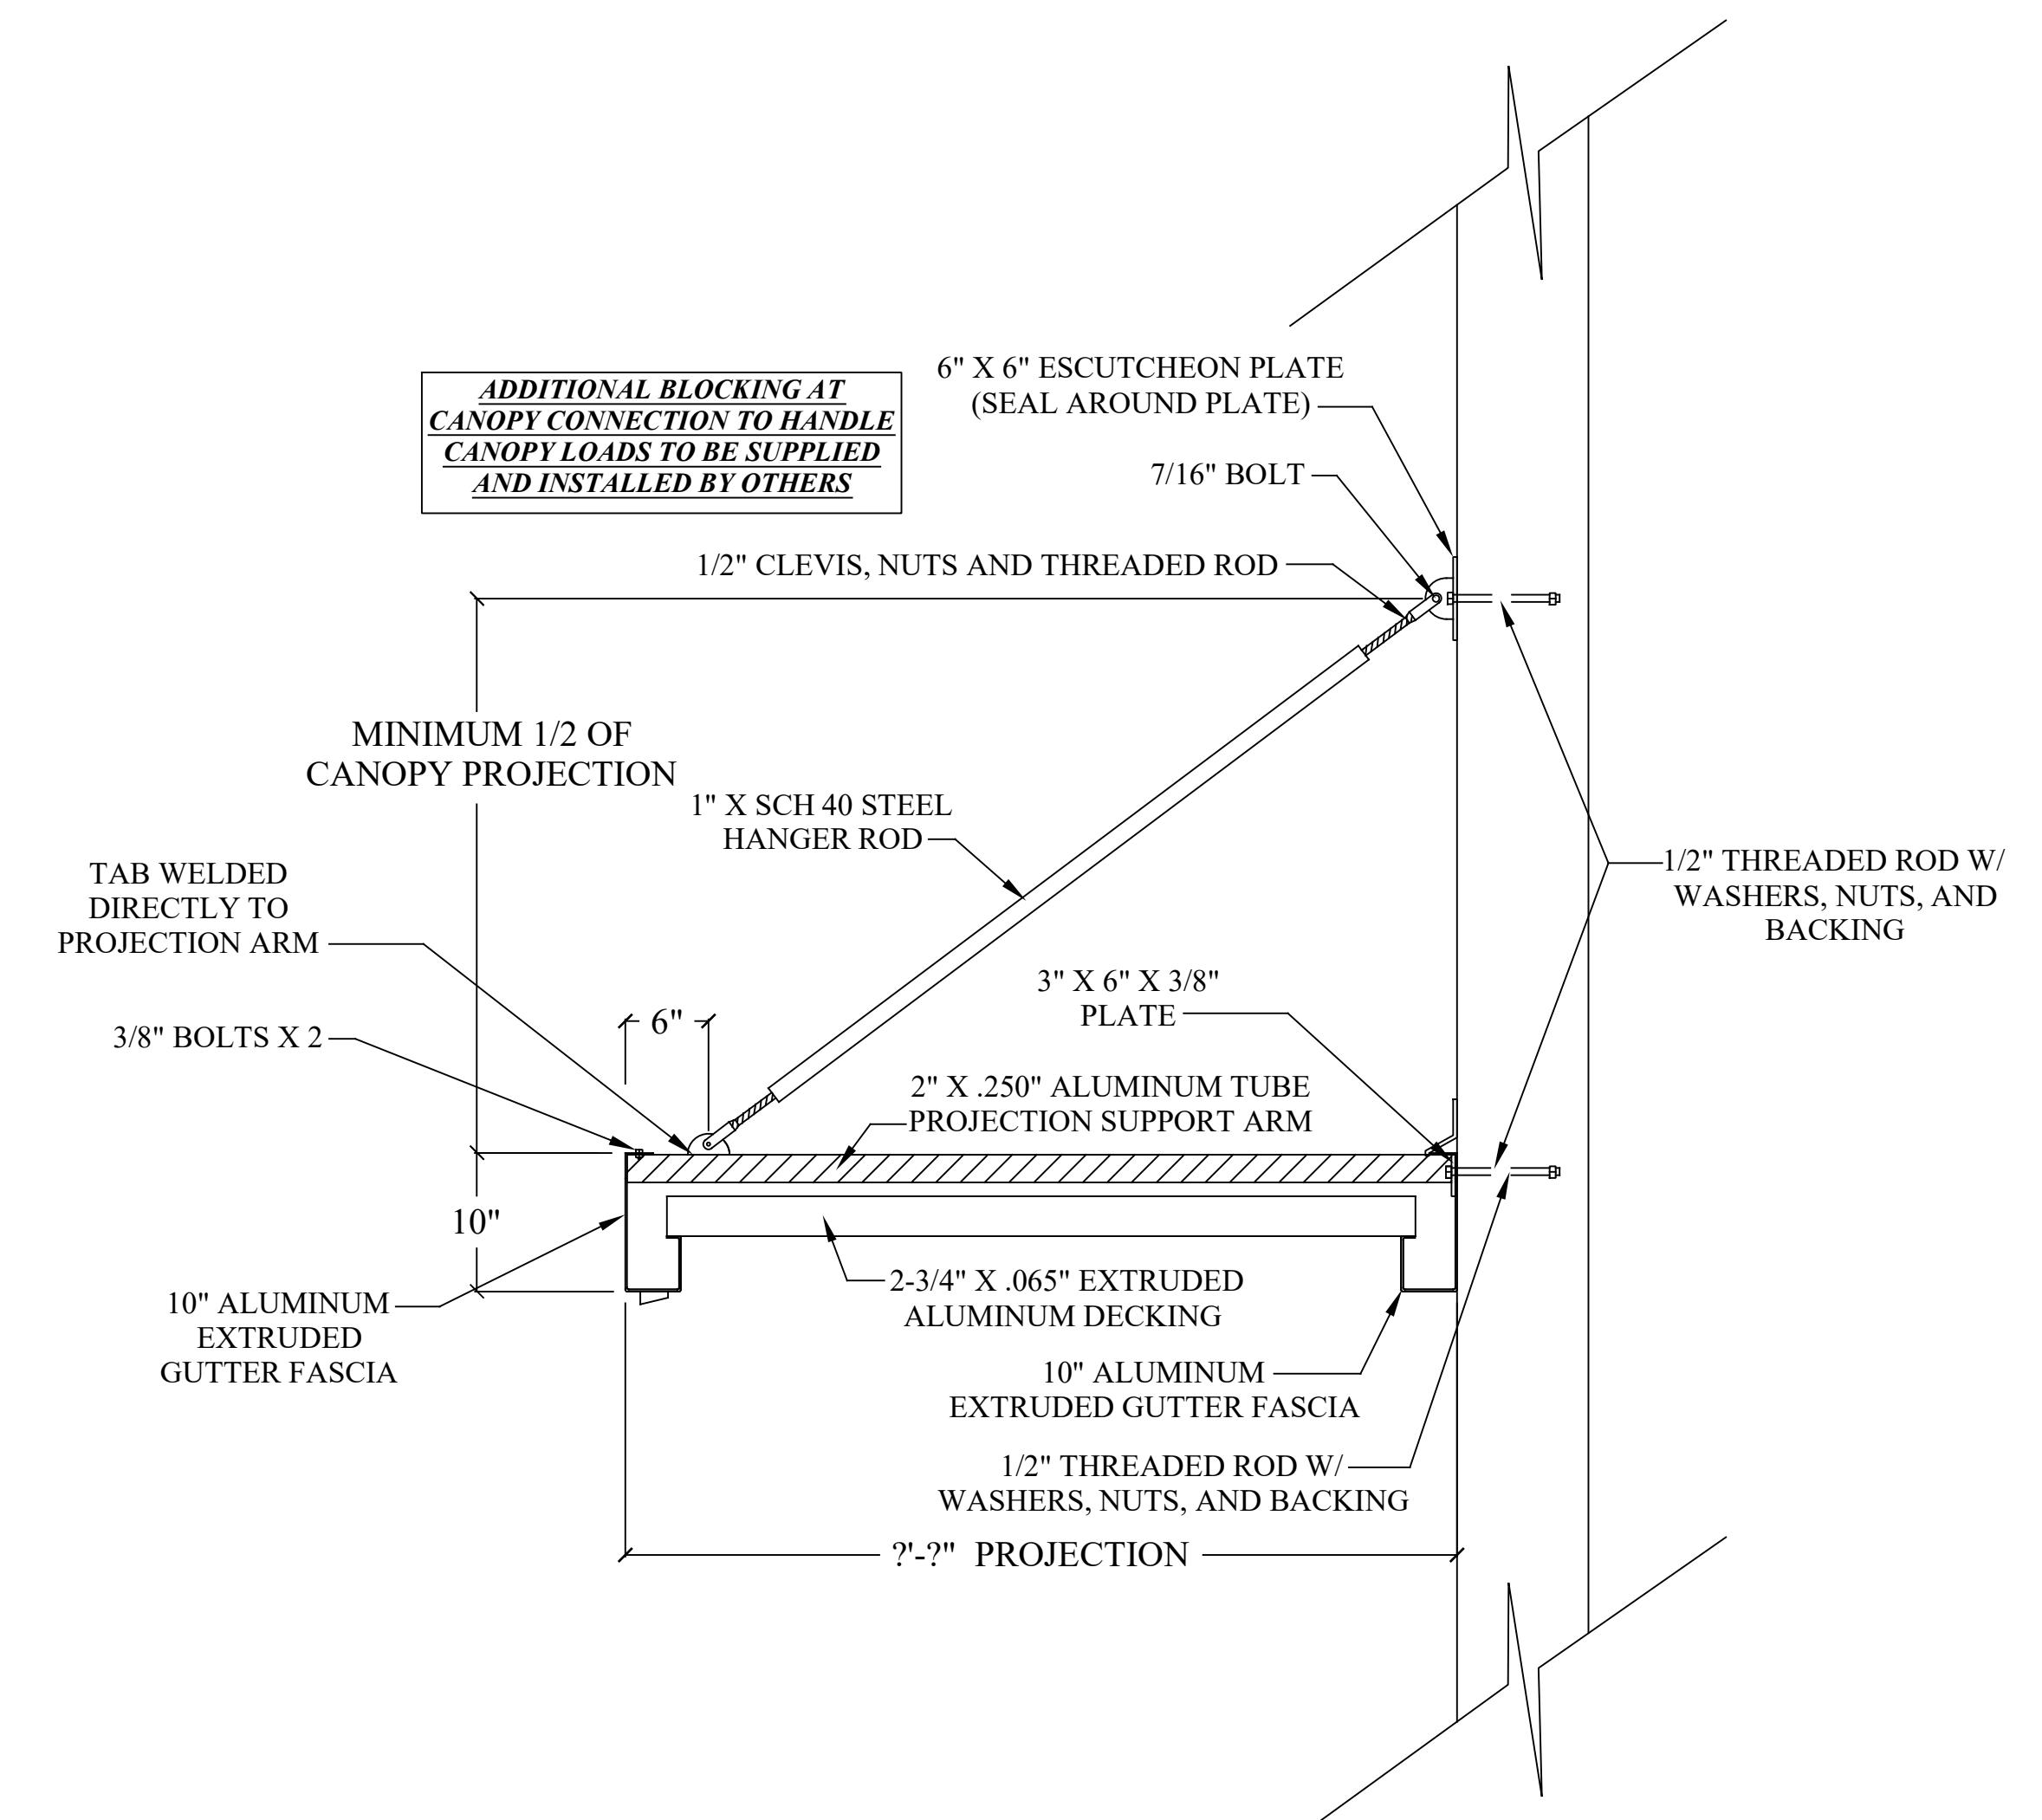

 

# SECTION @ HANGER ROD CANOPY

---