

JOB NAME:

EXTRUDED HANGER ROD CANOPY / FLAT SOFFIT / 8" FASCIA

PROJECT # 00000-000

PO BOX 2572
SHELBY, NC 28151
O: (704) 482-7943

Jackson Williams
Divisions of Colored Metal Products, Inc.



PDF PAGE SIZE: 24" X 36"

DATE: 06-09-0000

SHEET:
D??
? OF ?

REVISIONS
MRK DATE DESCRIPT.

FOR CONSTRUCTION

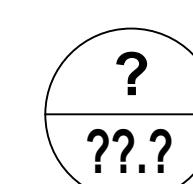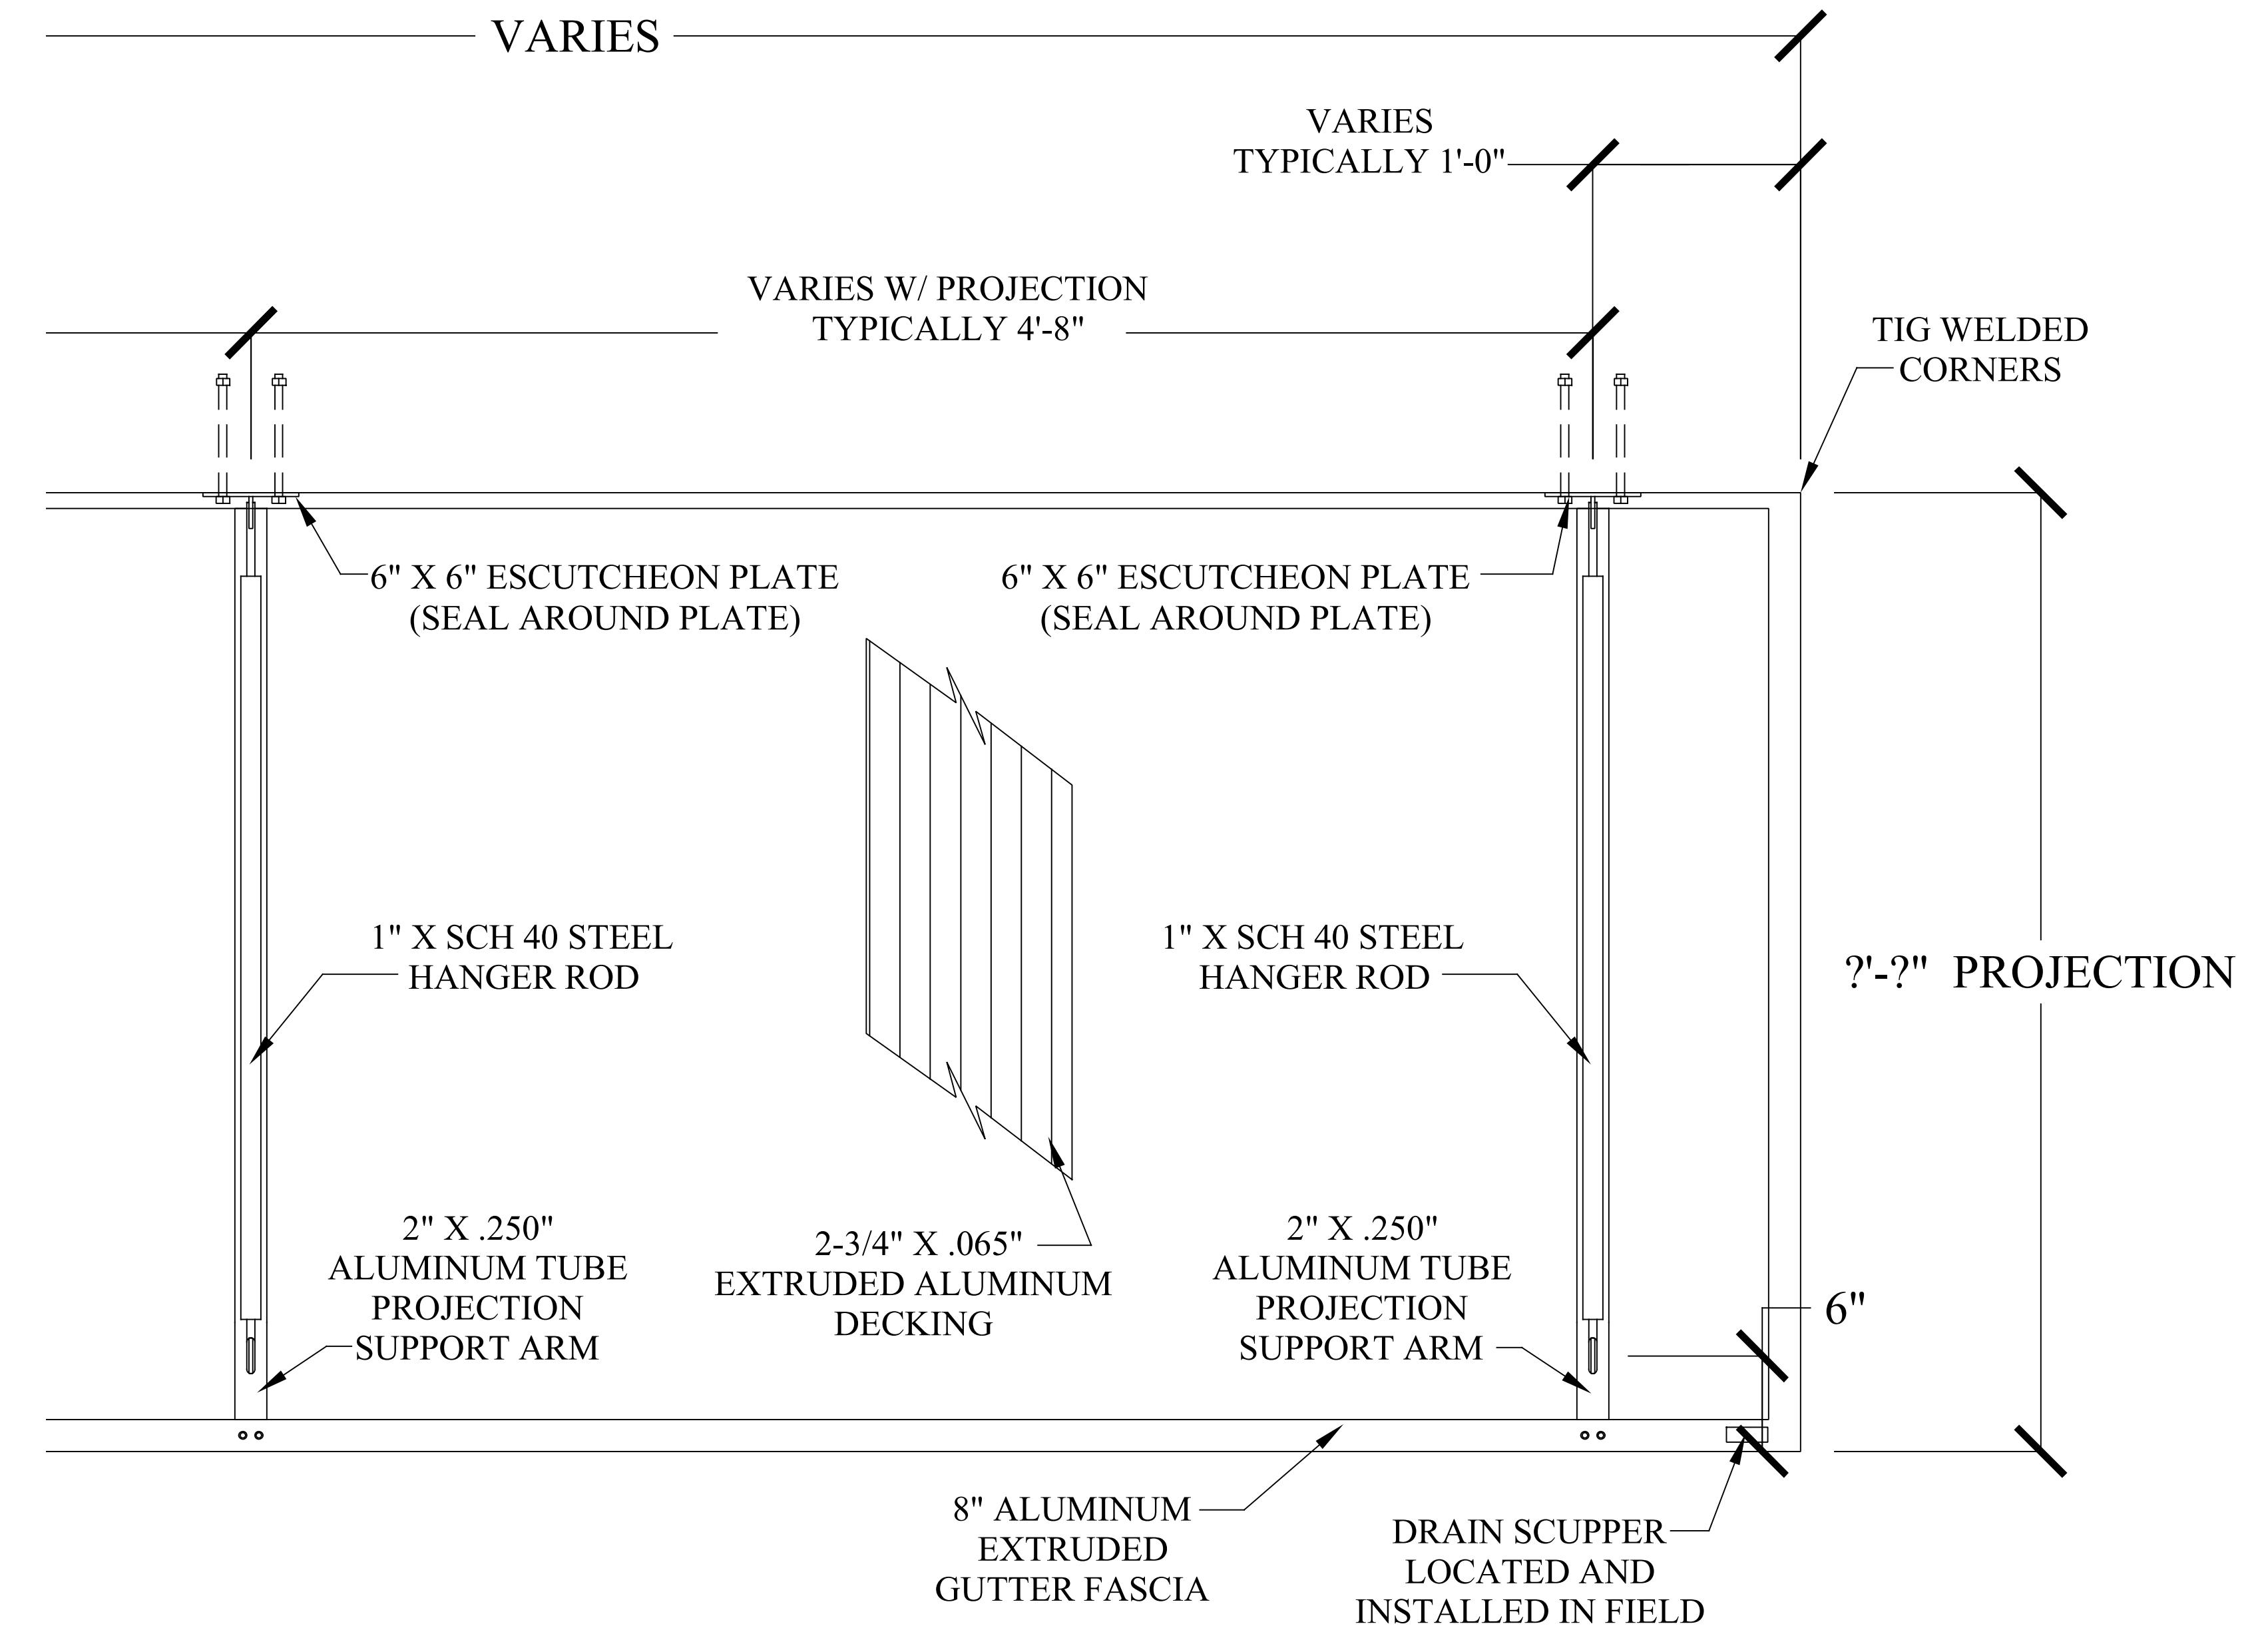

PLAN VIEW - HANGER ROD CANOPY

SCALE: 1-1/2" = 1'

JOB NAME: EXTRUDED HANGER ROD
CANOPY / FLAT SOFFIT / 8" FASCIA
PAGE SIZE: 24" X 36"
PROJECT # 00000-0000
DATE: 00/00/0000

SHEET:
D??
? OF ?


PO BOX 2572
SHELBY, NC 28151
O: (704) 482-7943

Jackson Williams
Divisions of Colored Metal Products, Inc.

REVISIONS

MRK DATE DESCRI

FOR
CONSTRUCTION

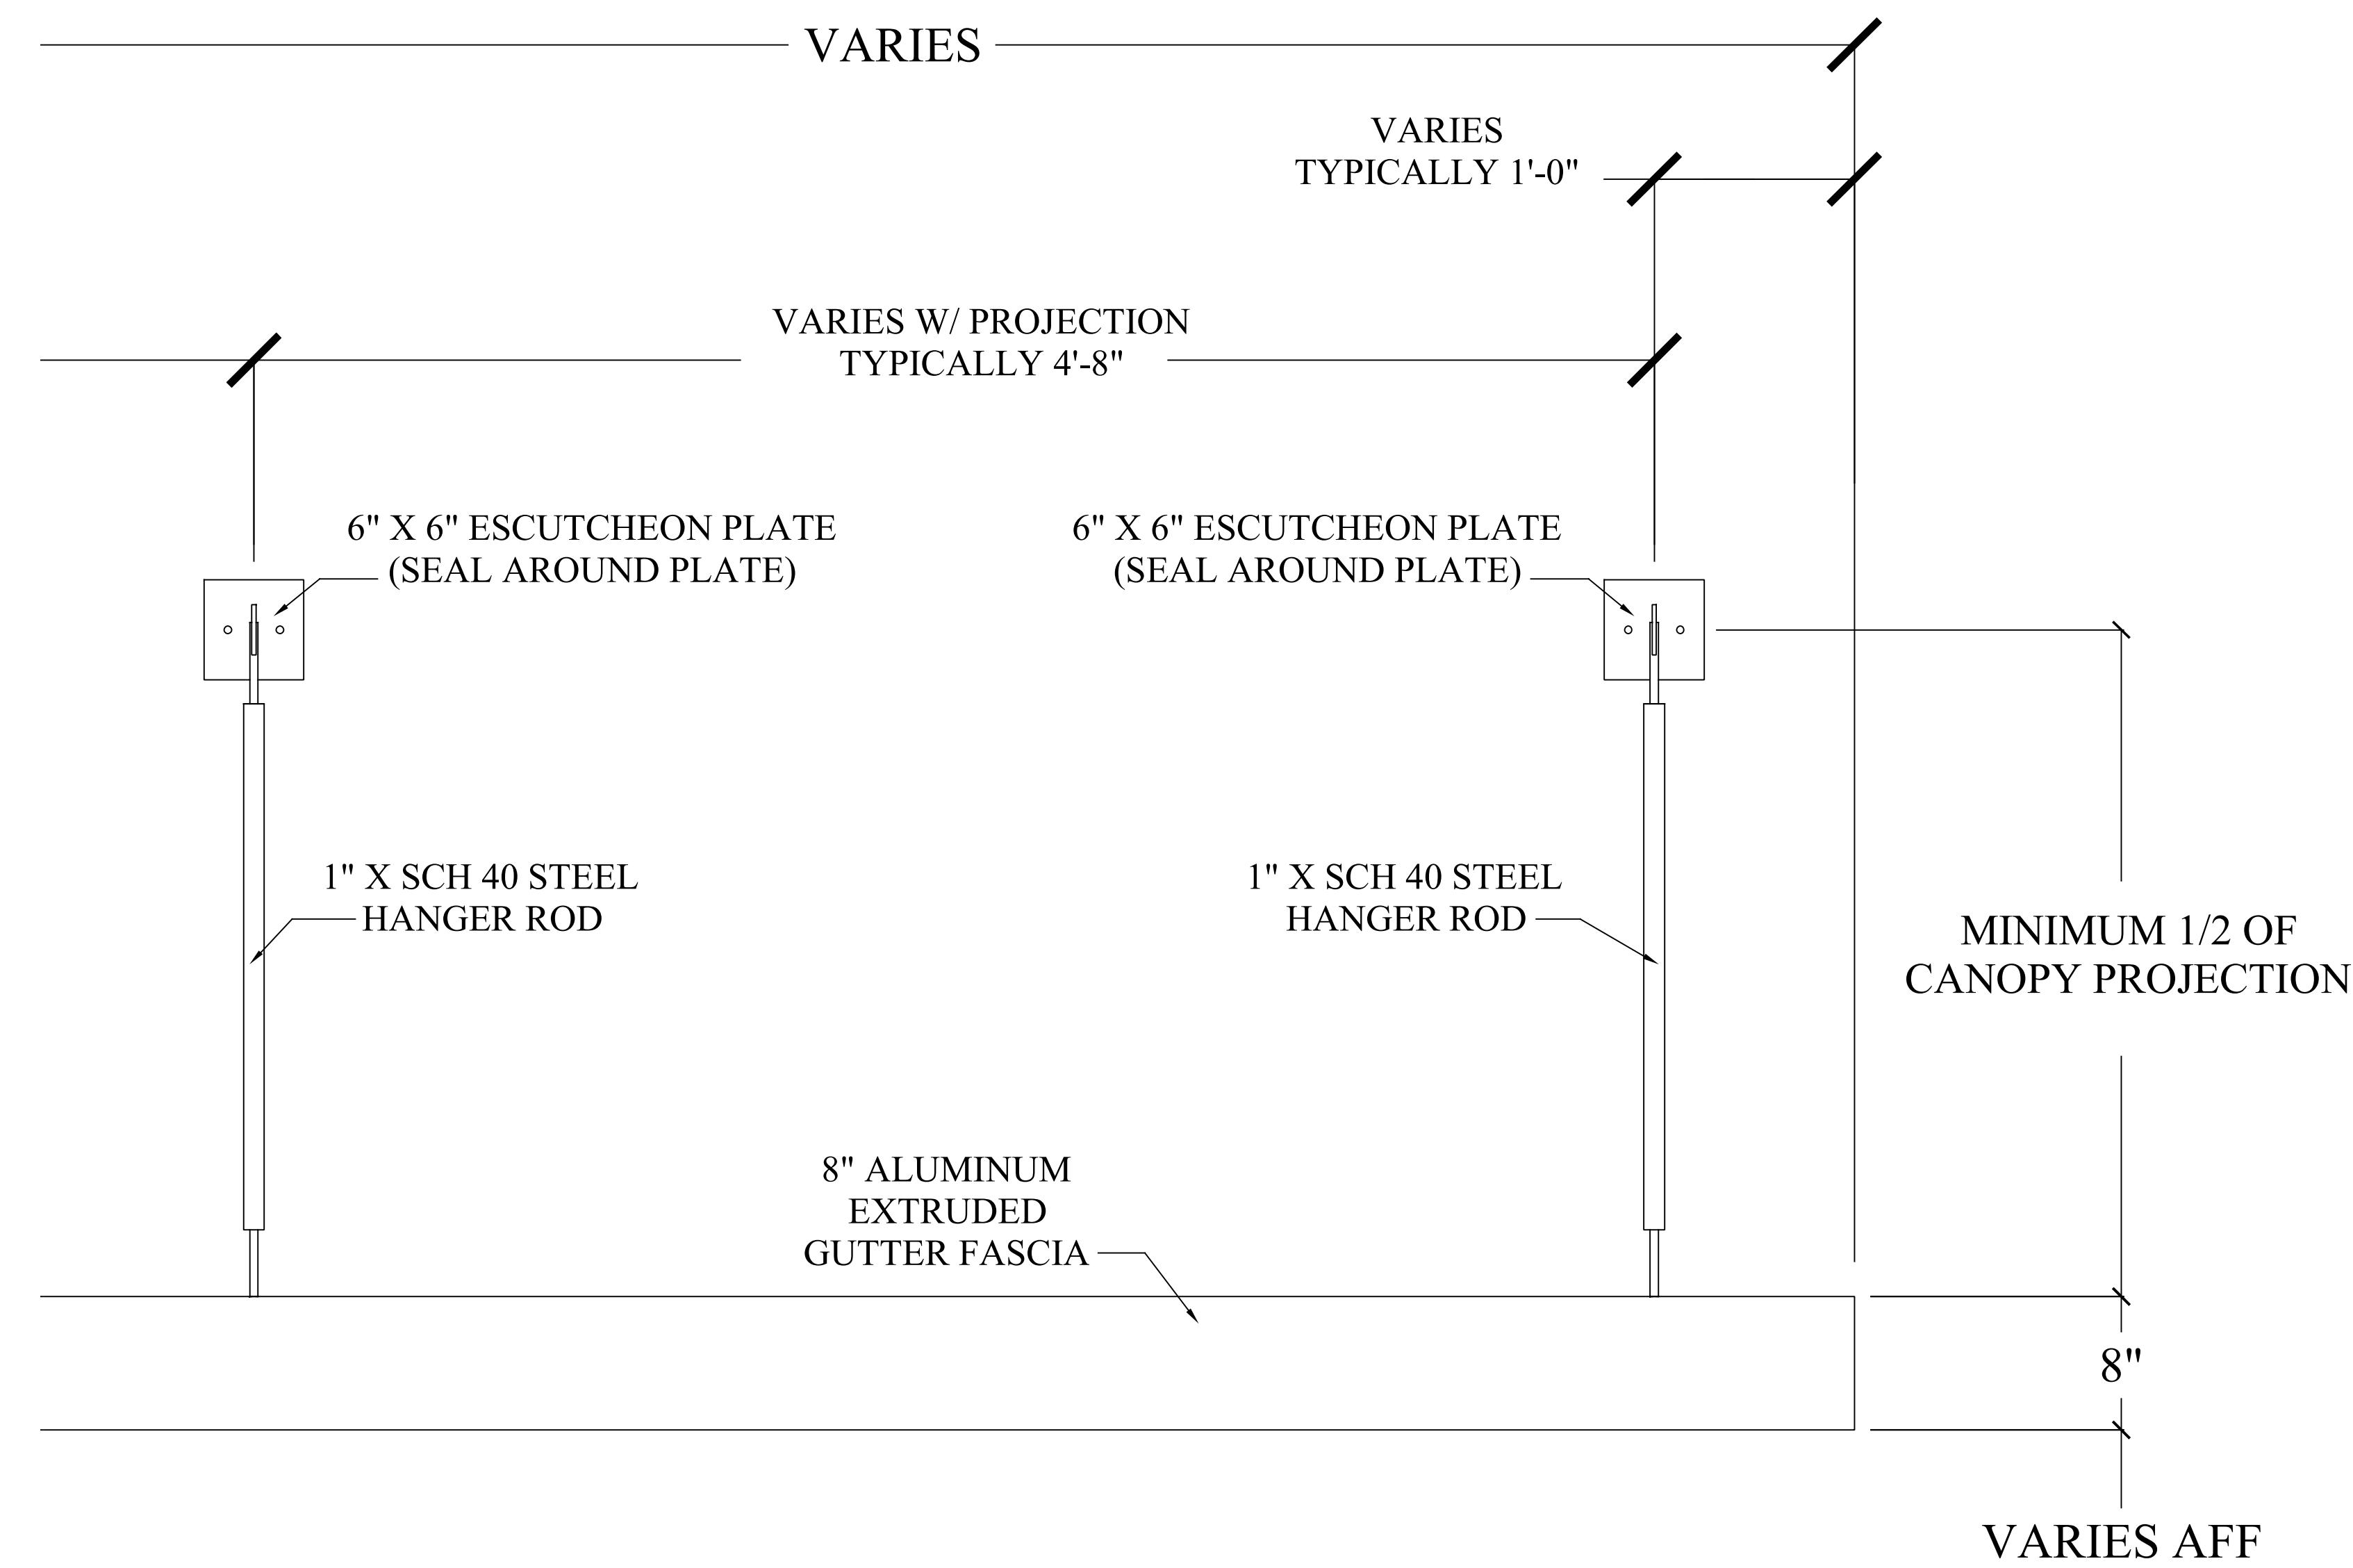

ELEVATION VIEW - HANGER ROD CANOPY
? ???
 SCALE: 1-1/2" = 1'

SHEET:
D??
? OF ?

JOB NAME: EXTRUDED HANGER ROD
CANOPY / FLAT SOFFIT / 8" FASCIA
PROJECT # 00000-000
DATE: 00-00-0000
PDF PAGE SIZE: 24" x 36"

REVISIONS

MRK DATE DESCRI.

FOR
CONSTRUCTION

PO BOX 2572
SHELBY, NC 28151
O: (704) 482-7943

Jackson
Williams
Divisions of Colored Metal Products, Inc.

