
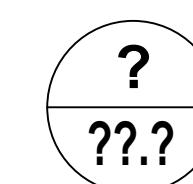


?

???

SECTION @ HANGER ROD CANOPY

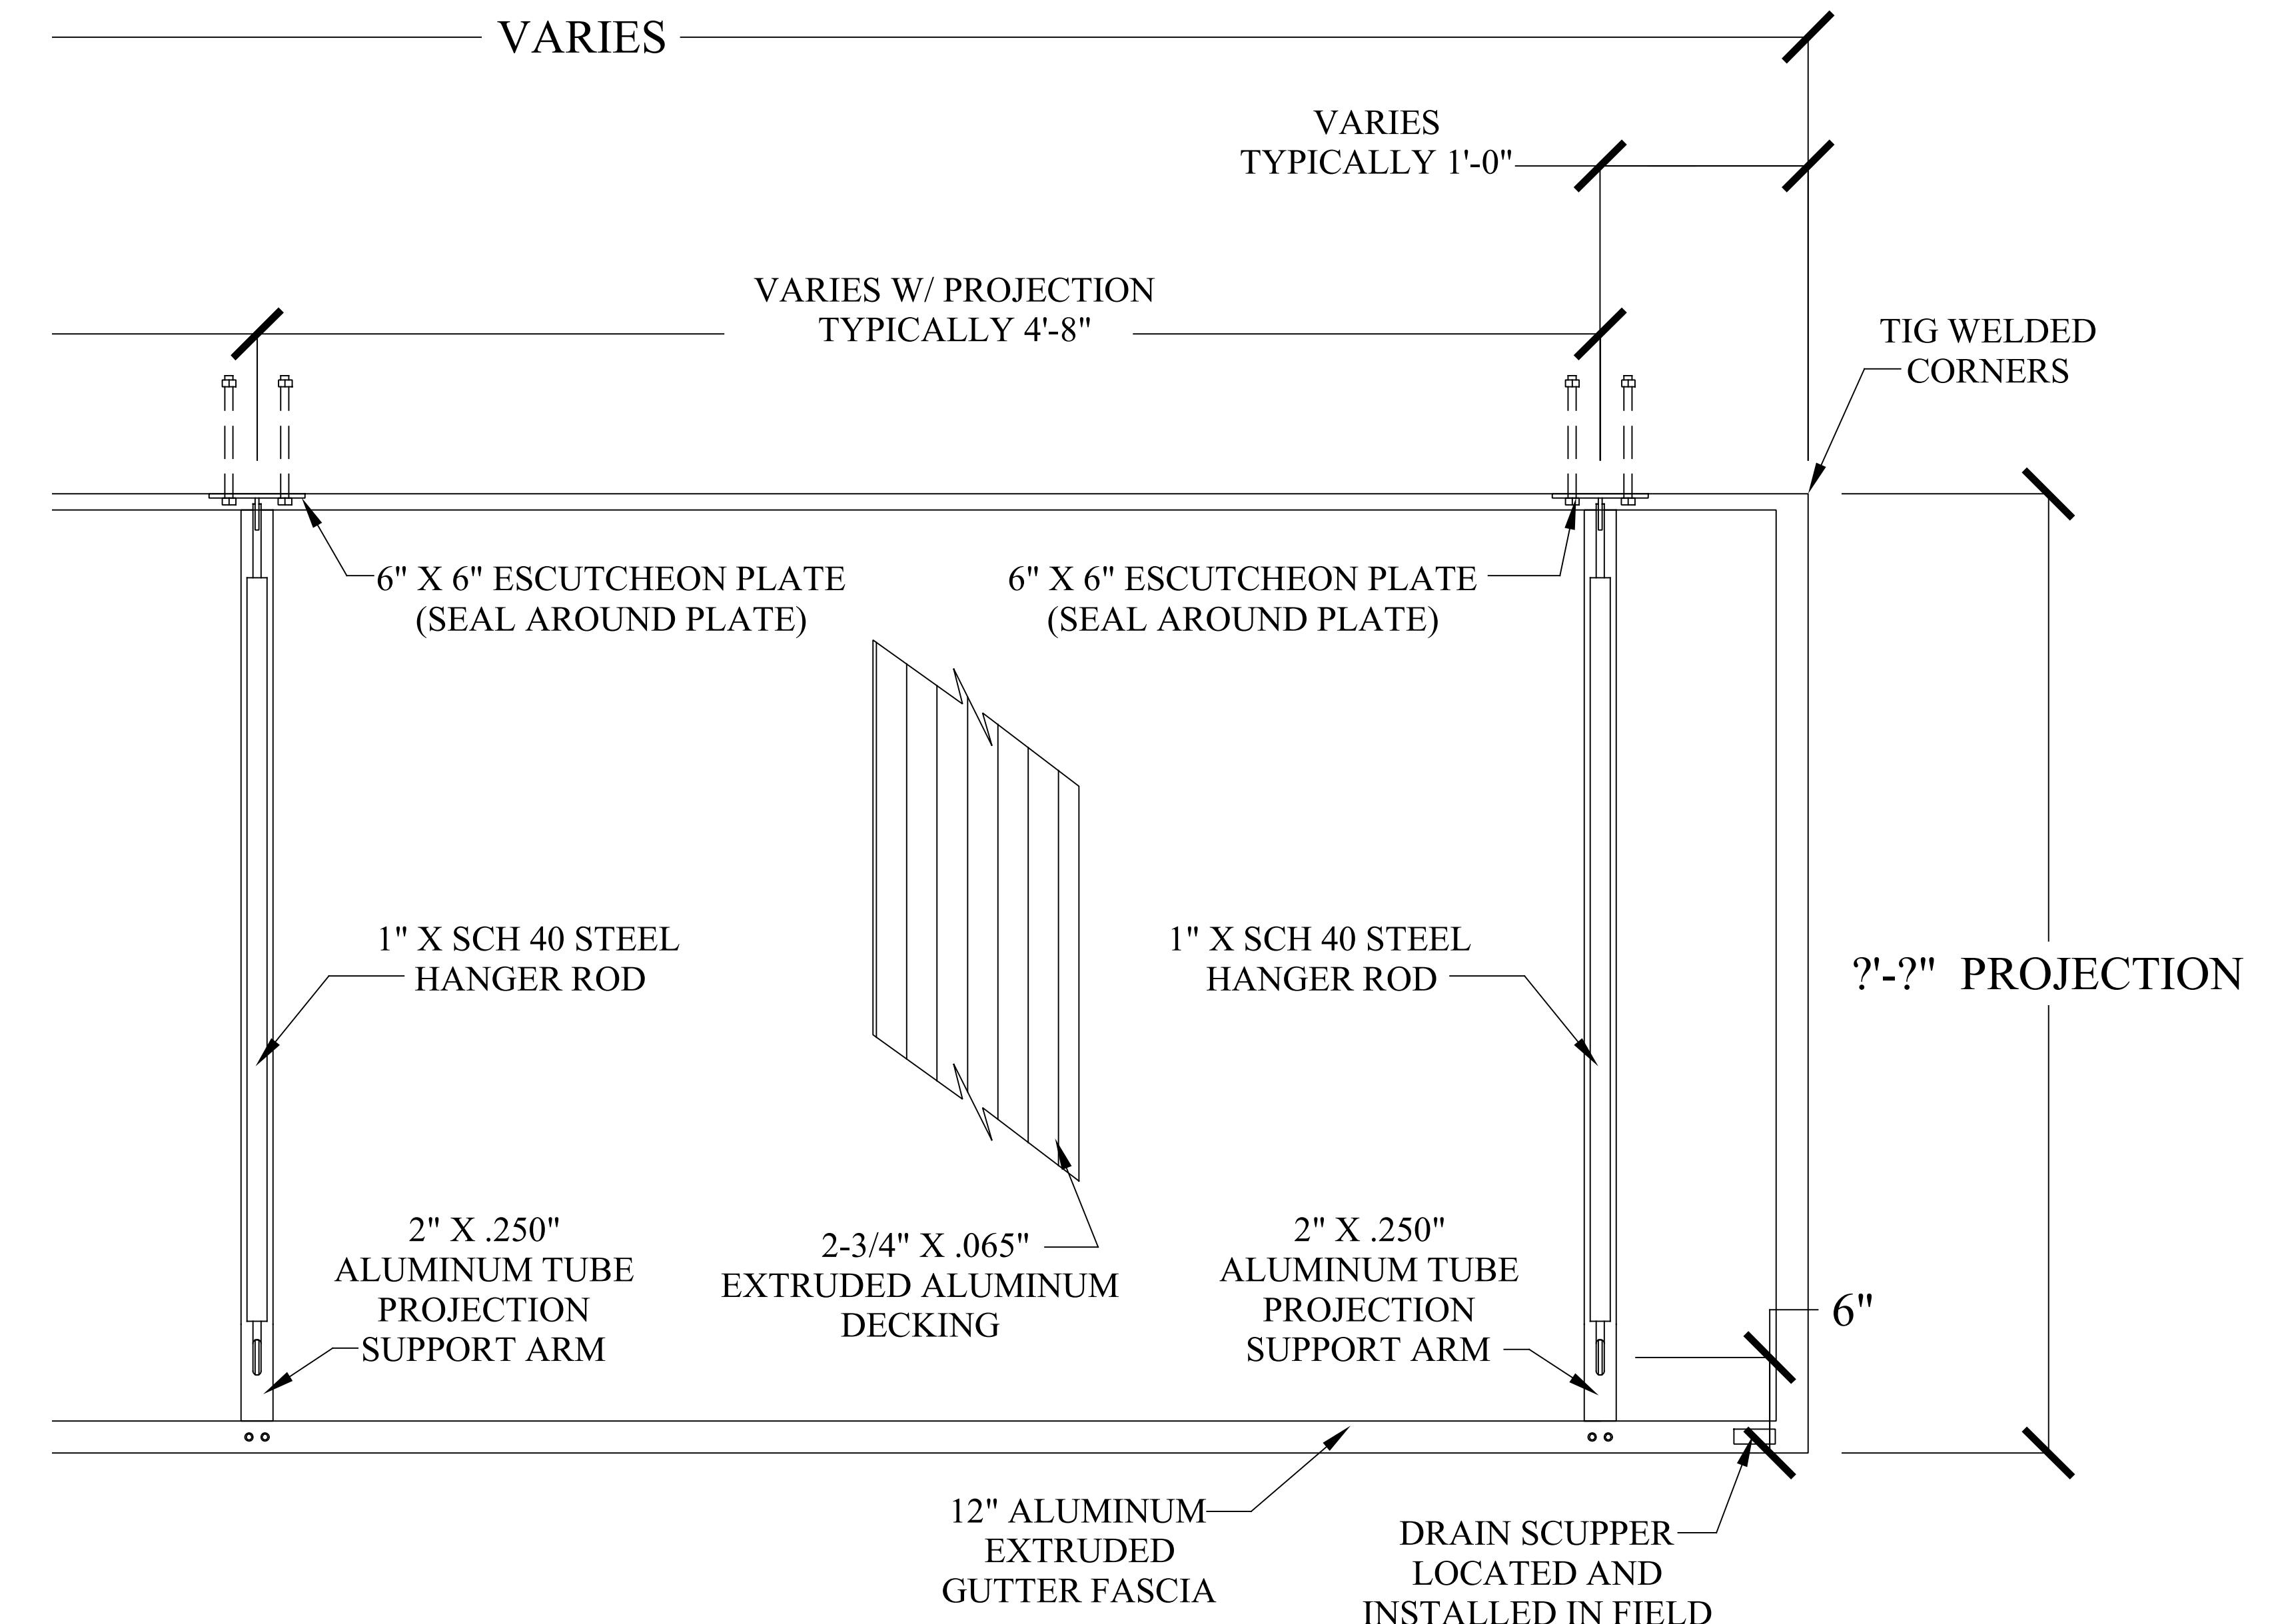

PLAN VIEW - HANGER ROD CANOPY

SCALE: 1-1/2" = 1'

JOB NAME: EXTRUDED HANGER ROD CANOPY / FLAT SOFFIT / 12" FASCIA
PROJECT # 00000-0000

DATE: 00-00-0000
SHEET: D??
? OF ?

PO BOX 2572
SHELBY, NC 28151
O: (704) 482-7943


Jackson Williams
Divisions of Colored Metal Products, Inc.

PDF PAGE SIZE: 24" X 36"

00000-0000

REVISIONS

MRK DATE DESC.

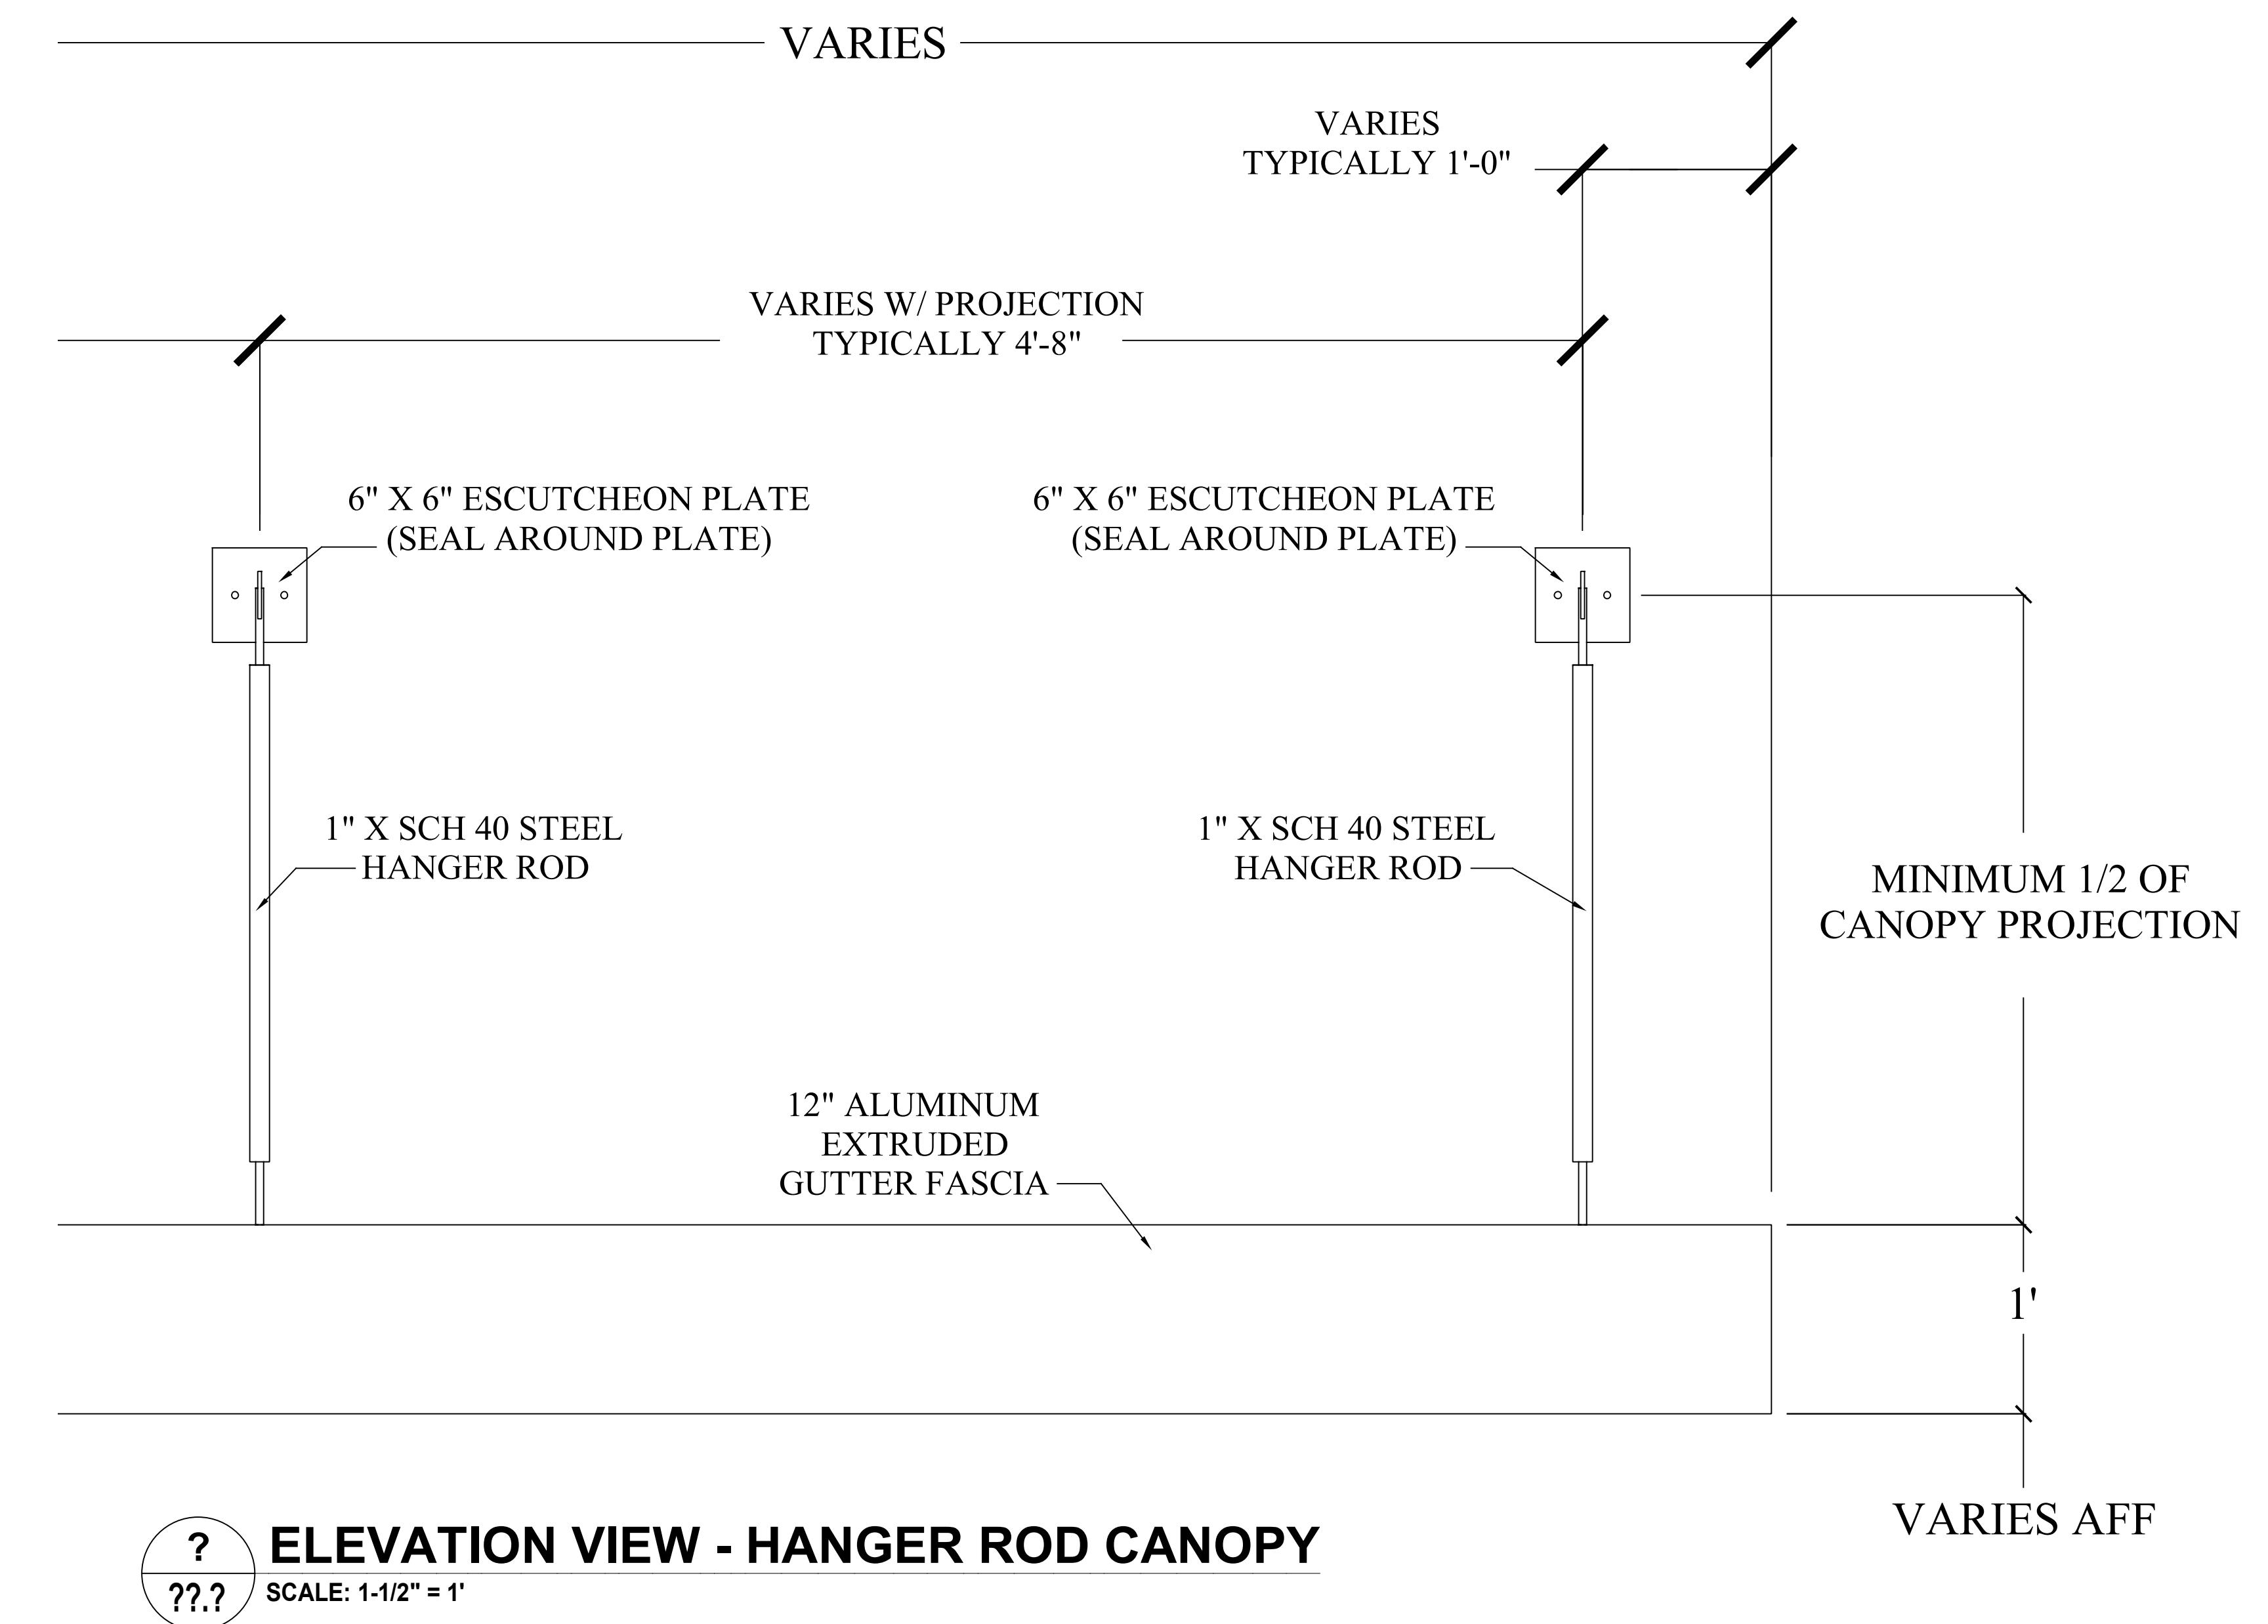

JOB NAME:

EXTRUDED HANGER ROD CANOPY / FLAT SOFFIT / 12" FASCIA

PROJECT # 0000-0000

PO BOX 2572
SHELBY, NC 28151
O: (704) 482-7943

Jackson
Williams

Divisions of Colored Metal Products, Inc.

PDF PAGE SIZE: 24" X 36"

DATE: 00-00-0000

SHEET:

D??




? OF ?

FOR CONSTRUCTION

REVISIONS

MRK DATE DESCRI.

?

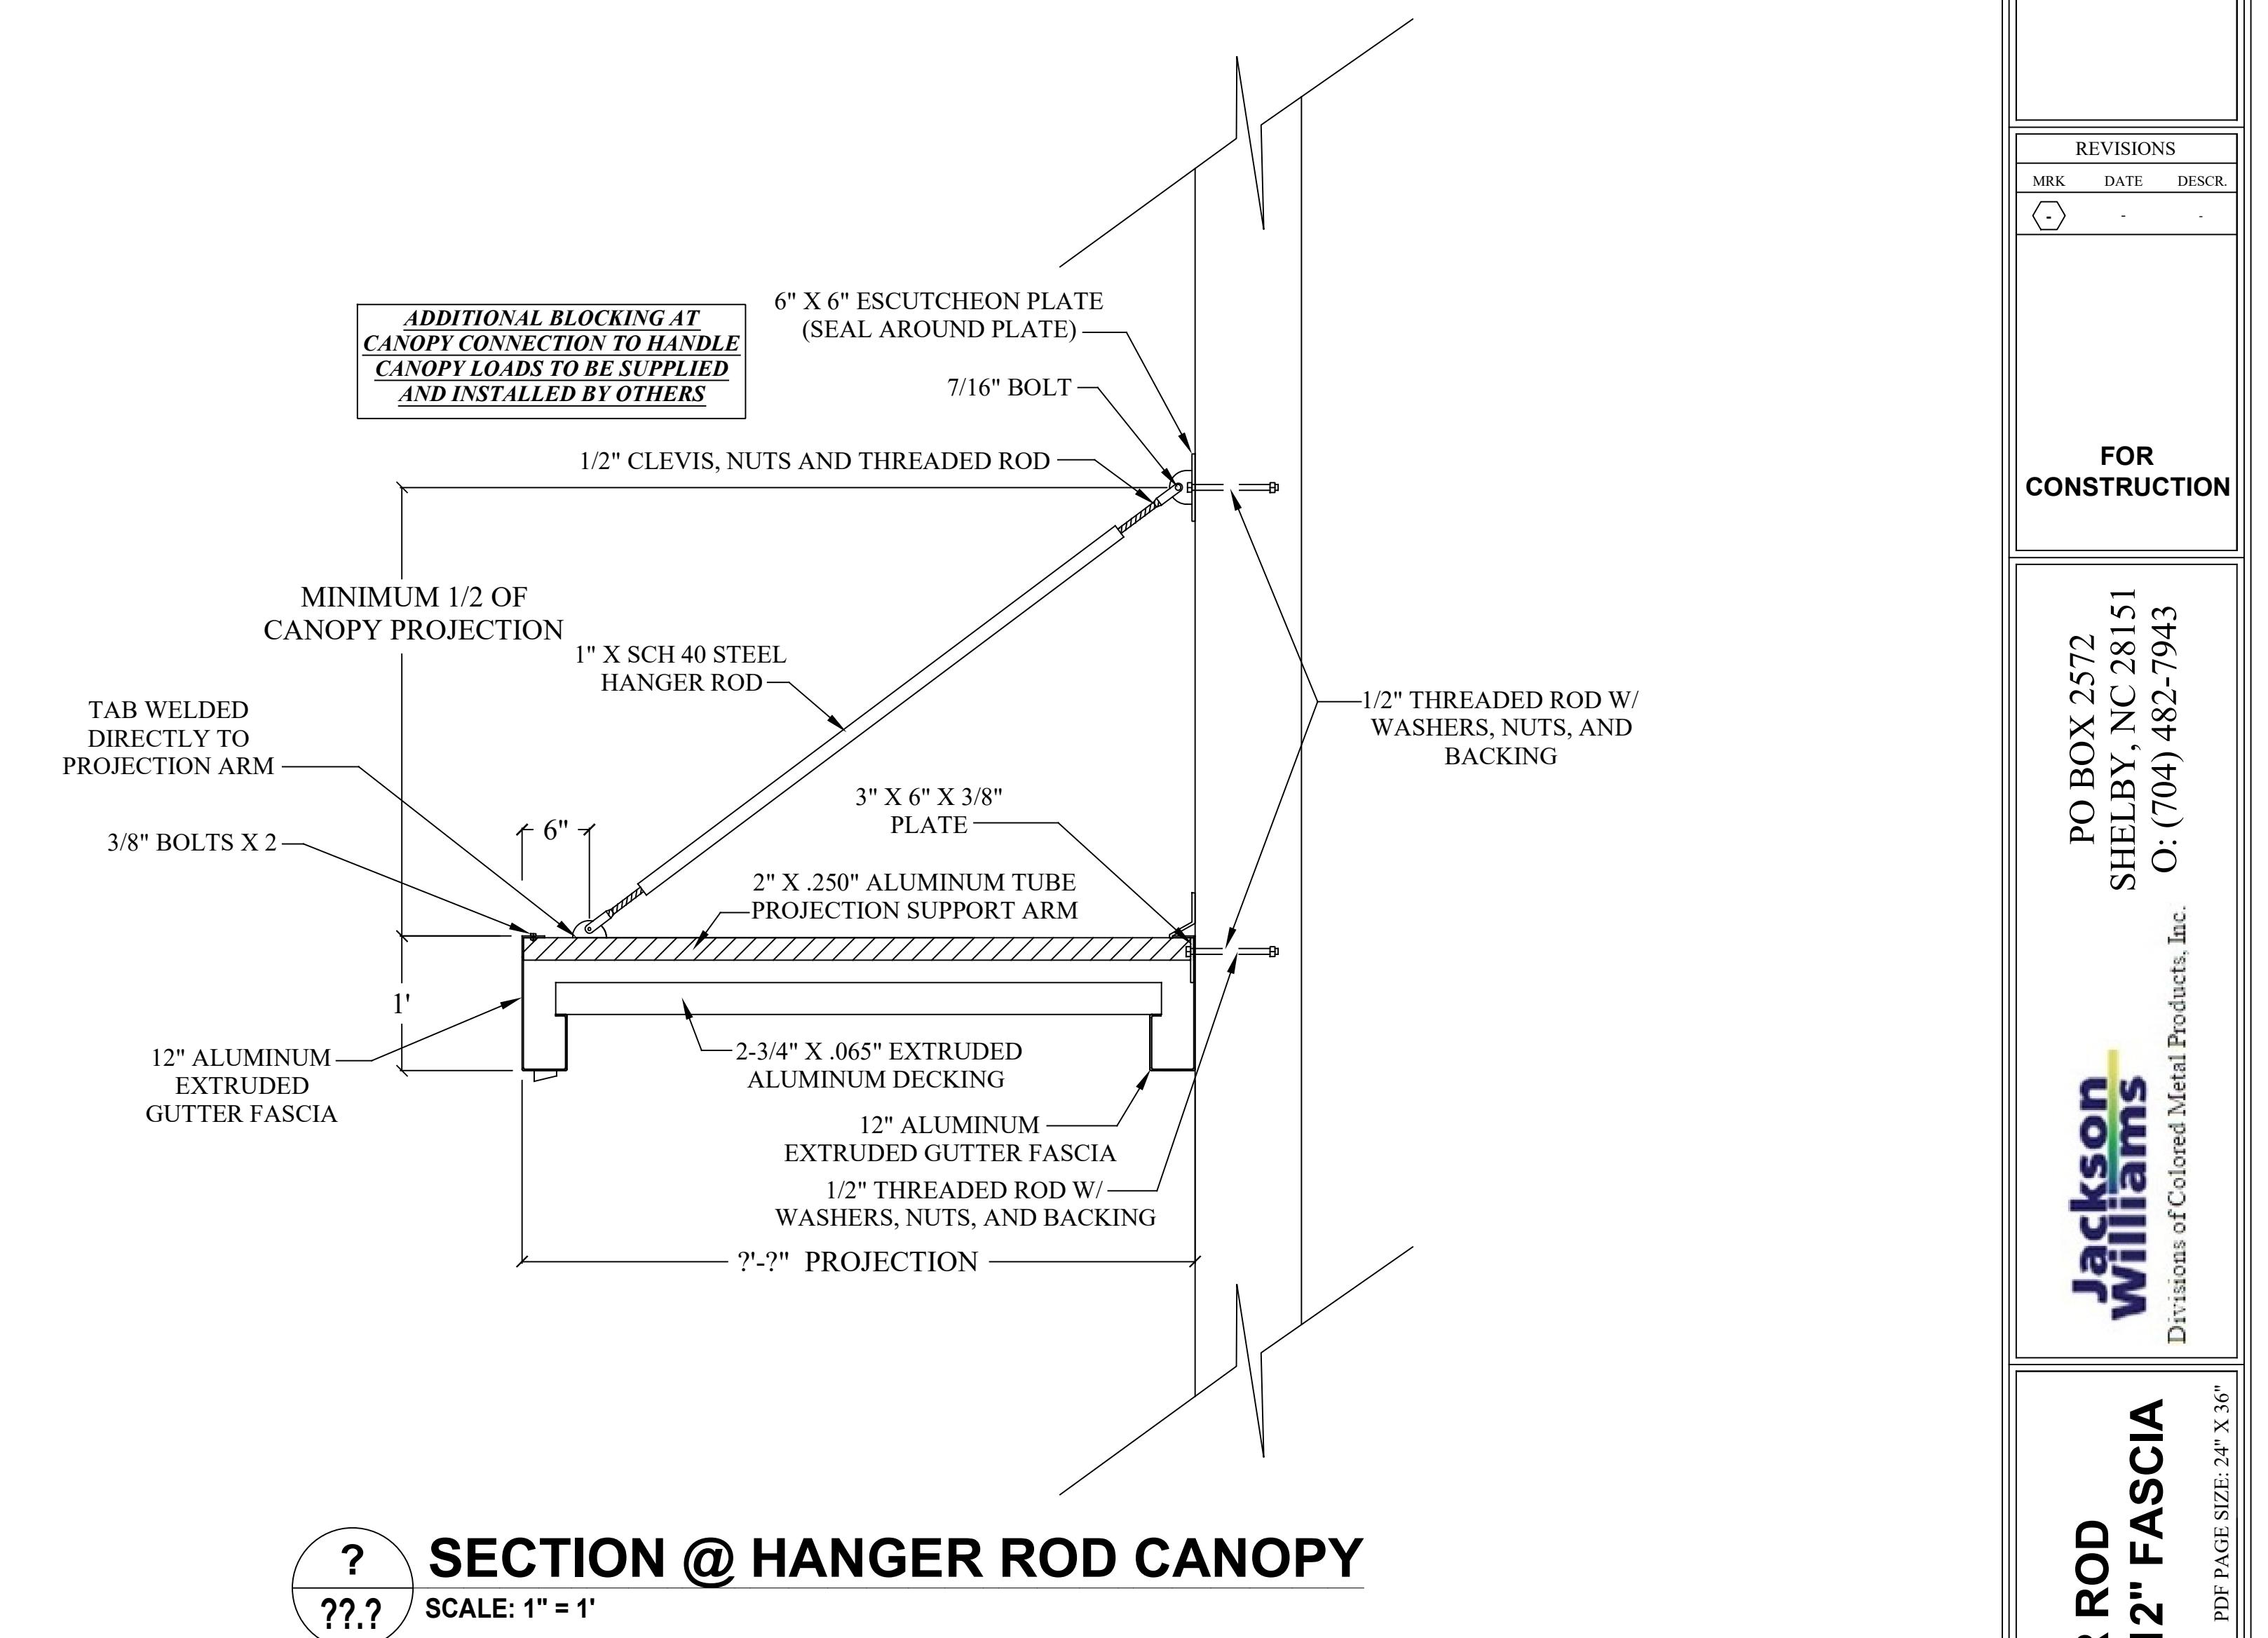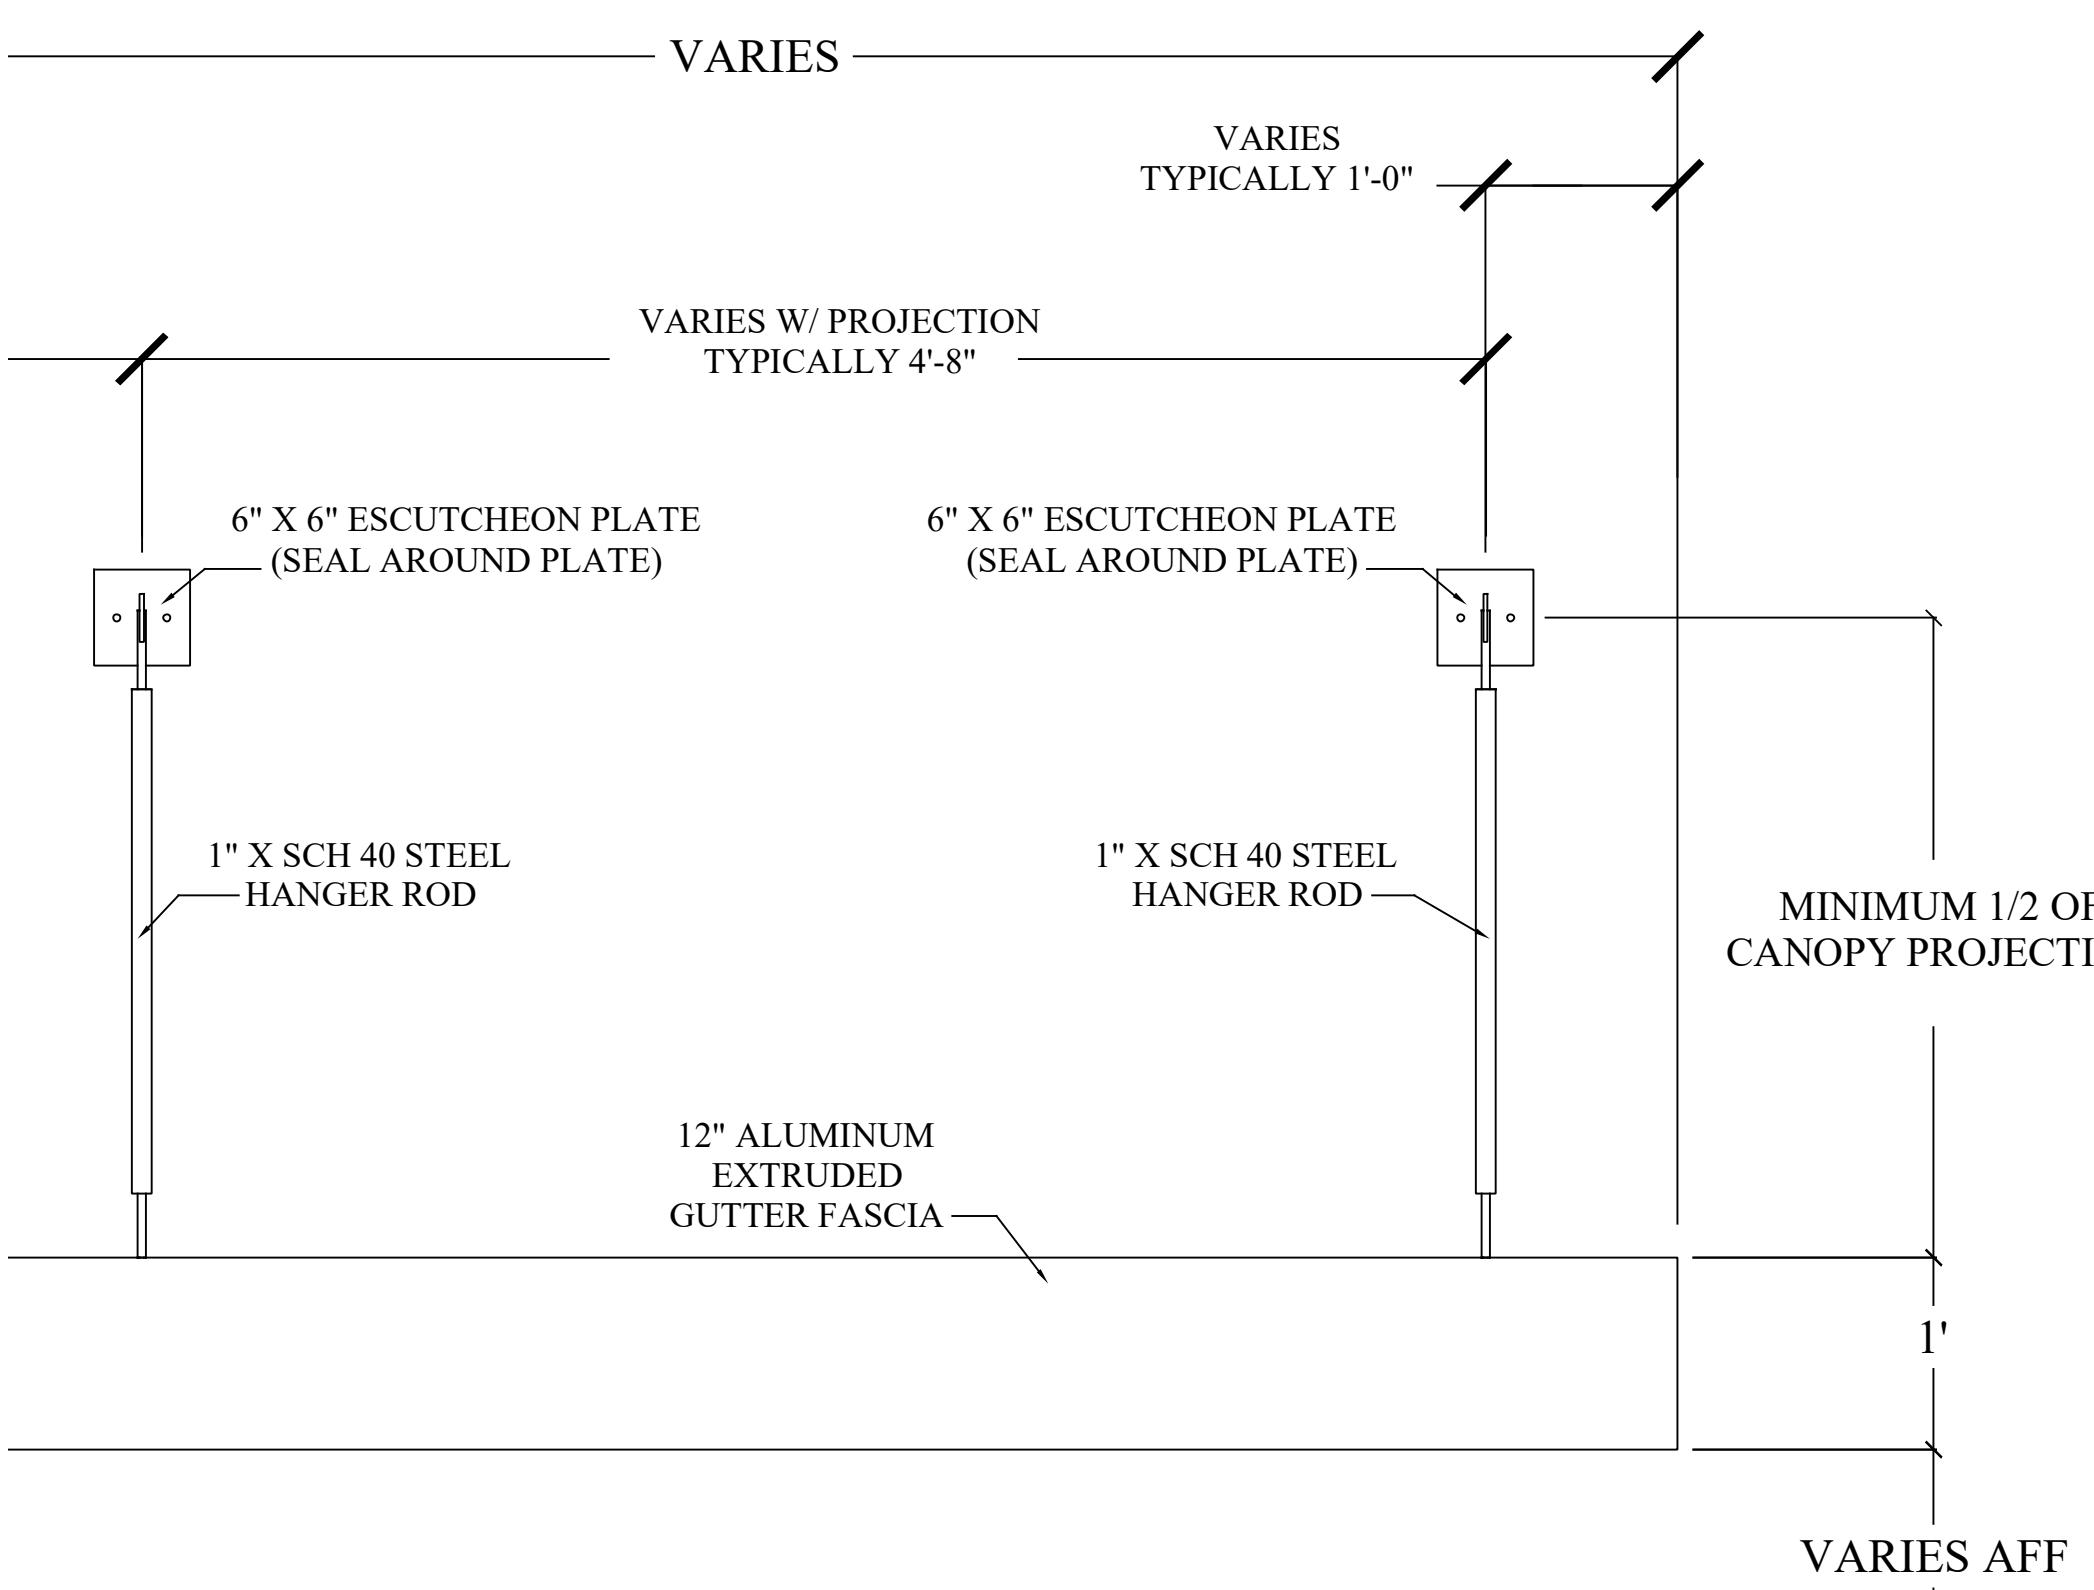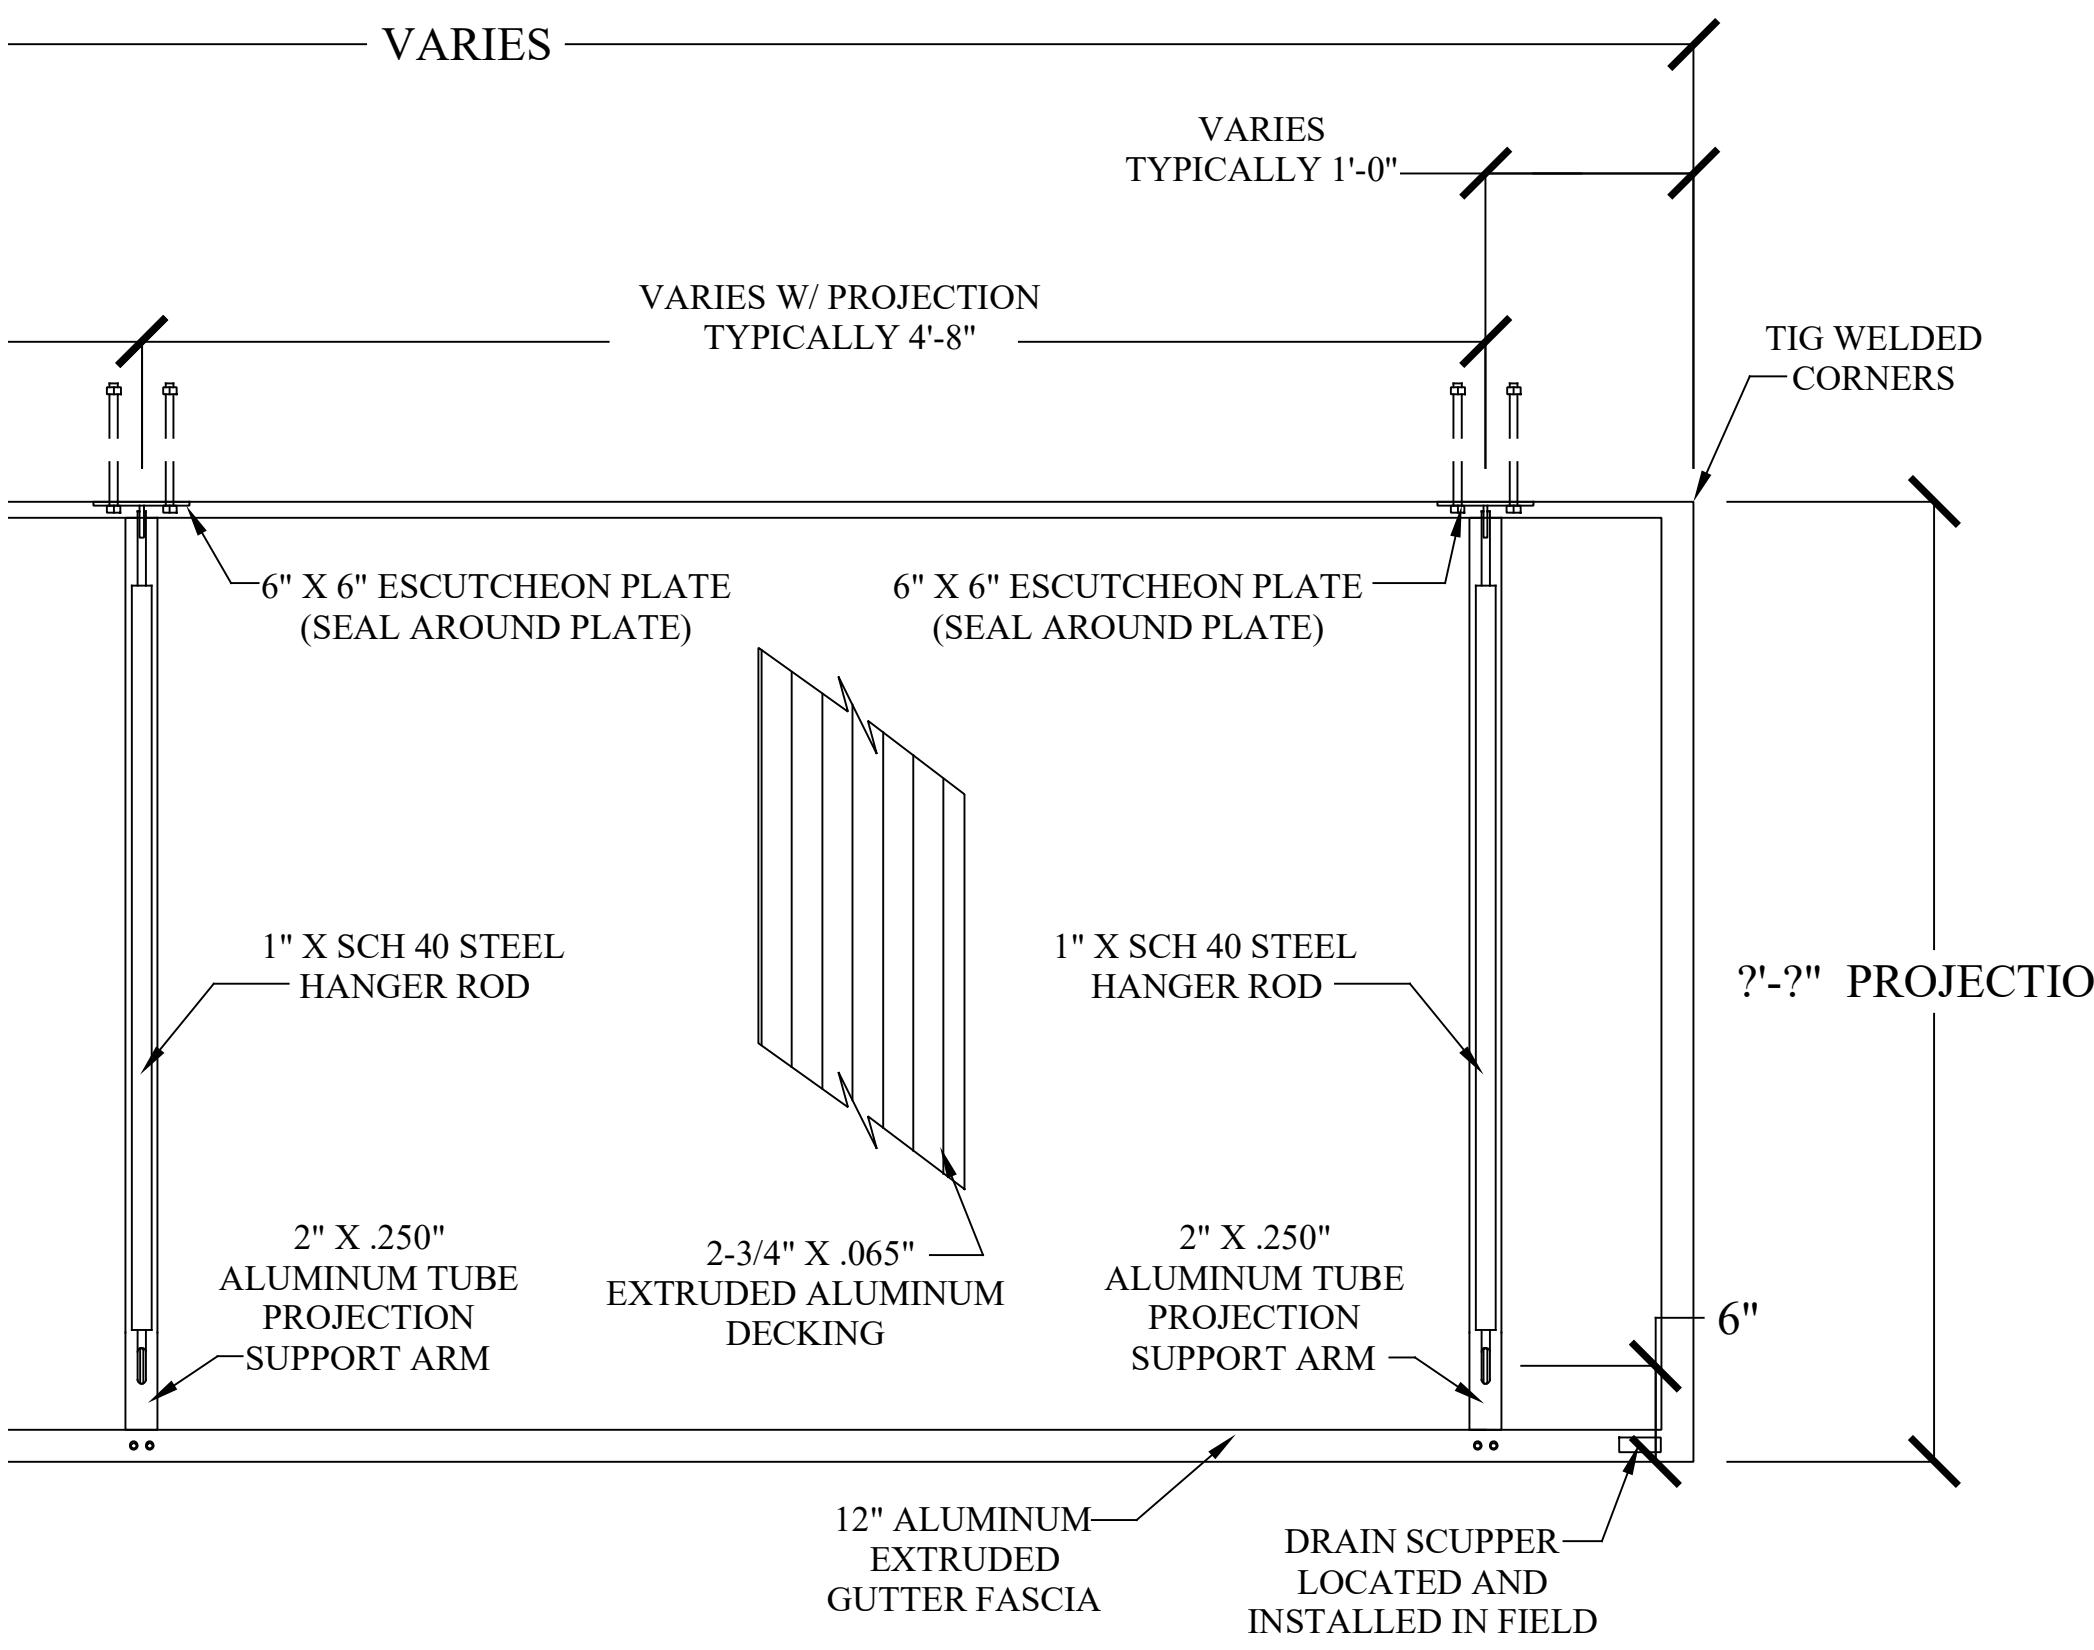

JOB NAME: EXTRUDED HANGER ROD CANOPY / FLAT SOFFIT / 12" FASCIA

PROJECT # 00000-0000

PDF PAGE SIZE: 24" X 36"

DATE: 00-00-0000

SHEET: D??

? OF ?

PO BOX 2572
SHELBY, NC 28151
O: (704) 482-7943

Jackson Williams
Divisions of Colored Metal Products, Inc.

REVISIONS

MRK DATE DESC.

FOR CONSTRUCTION